



PRESERVATION OF TOMBS OF SULTAN IBRAHIM & AMIR SULTAN MUHAMMAD, WHS MAKLI

1ST CONSULTATIVE COMMITTEE MEETING

Folio V – Numbering System



UNIQUE NUMBERS OF FOLIOS, COMPONENTS, ELEMENTS

FOLIOS

- **ID** - Introduction
- **AD** - Architectural Drawings
- **NS** - Numbering System
- **PD** - Photographic Documentation
- **SD** - Superimposed Drawings
- **DT** - Damage Assessment & Proposed Treatments
- **MA** - Historic Brick Masonry Analysis
- **MT** - Material Treatments & Guidelines
- **CA** - Consultants' Assessment

BUILDING AND ELEMENT NUMBERING

Structure Numbers

- 01. Sultan Ibrahim
- 02. Amir Sultan Muhammad
- 03. Entrance Chamber
- 04. Collapsed Structure

Drawing Numbers

Plans: **00-10**; Sections: **11-20**; External Elevations: **21-30**; Internal Elevations: **31-40**

Buildings Segments Numbers

Based on Building, Level, Façade and its subsequent faces and alpha divisors. i.e. **(Building Number):**

Façade: Sub-Face: alpha acronym. For example

(1)21.1a = (Sultan Ibrahim) External Façade South. sub-face 1, section a or **(2)31**.




TOMB OF SULTAN IBRAHIM


Folio V – Numbering System



PLAN AT LEVEL 01

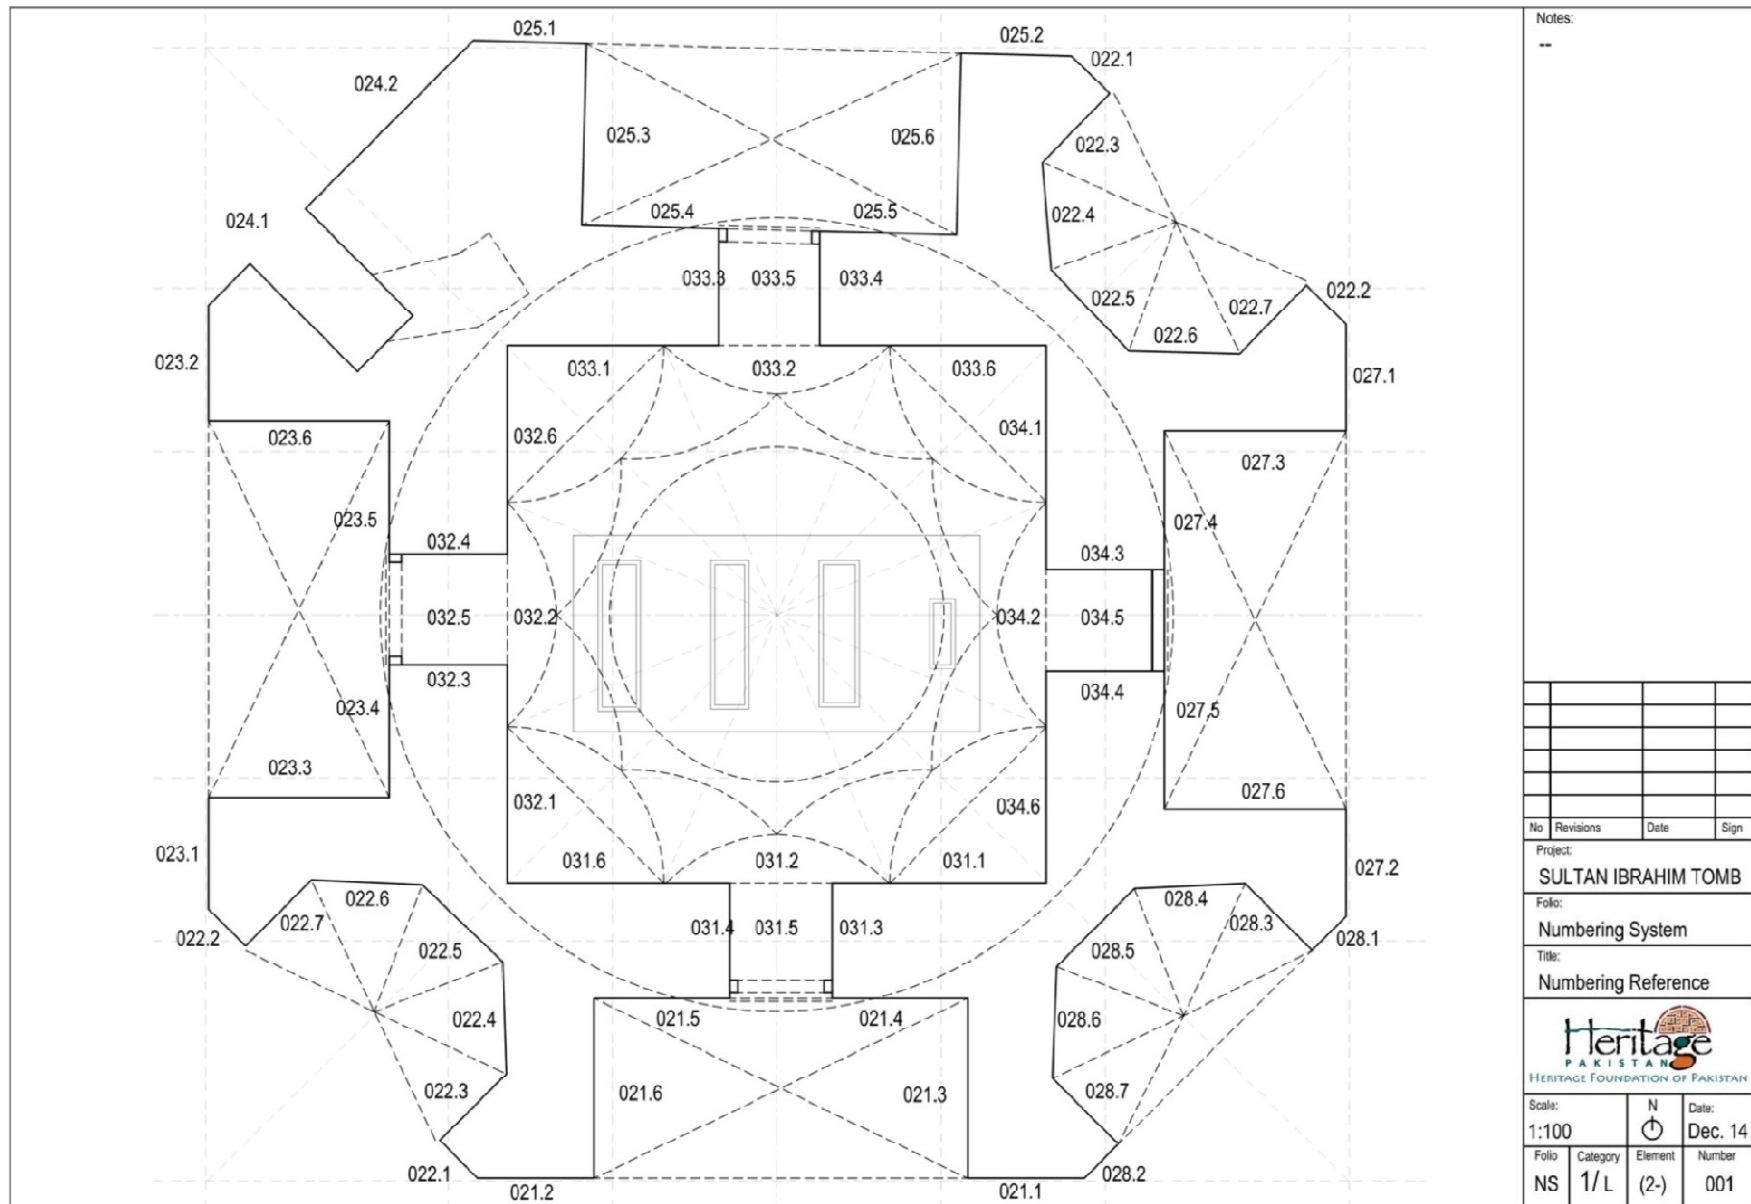

SECTION- 011

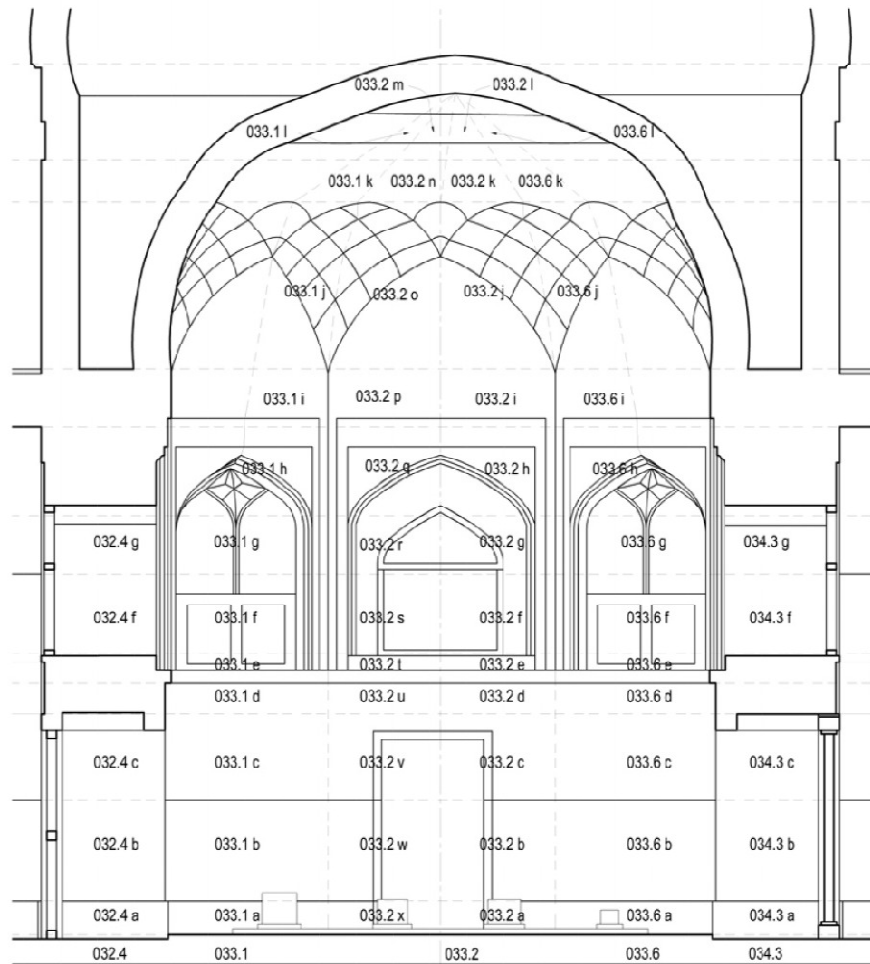


011 North Section

Notes:

--

Key Plan:

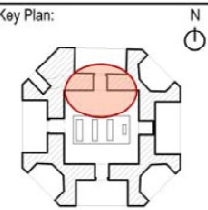

No	Revisions	Date	Sign

Project:

SULTAN IBRAHIM TOMB

Folio:

Numbering System

Title:

North Section



Scale:


1:75

Date:

Dec. 14

Folio	Category	Element	Number
NS	1/L	(2-)	033.1-6

SECTION- 012

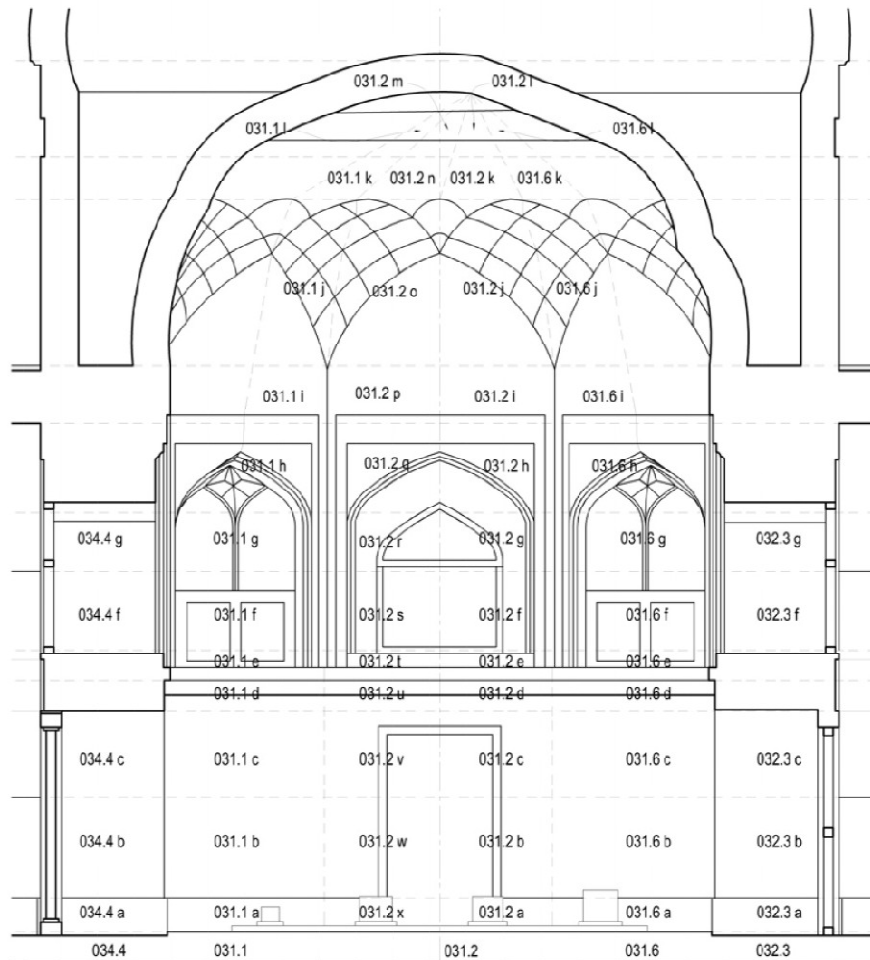


012 South Section

Notes:

--

Key Plan:

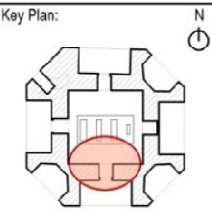

No	Revisions	Date	Sign
----	-----------	------	------

Project:

SULTAN IBRAHIM TOMB

Folio:

Numbering System

Title:

South Section



Scale:

1:75


Date:

Dec. 14

Folio	Category	Element	Number
-------	----------	---------	--------

NS 1/L (2-) 031.1-6

SECTION- 013

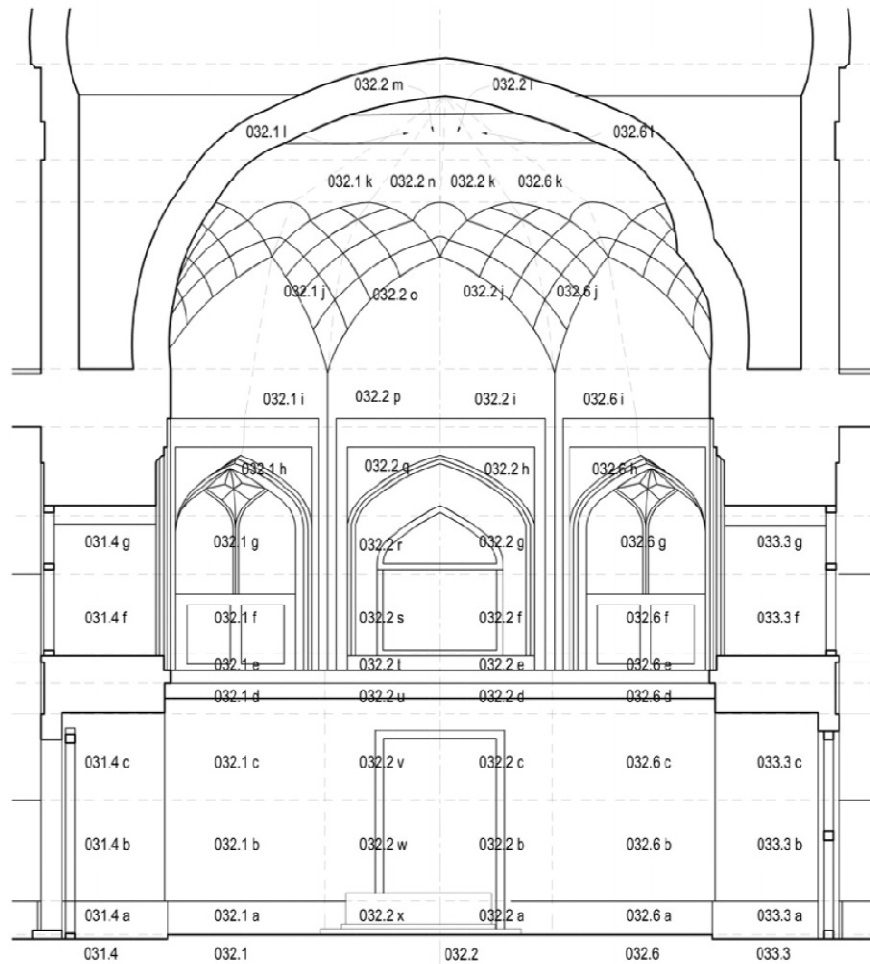


013 West Section

Notes:

--

Key Plan:

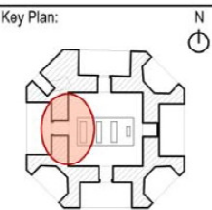

No	Revisions	Date	Sign
----	-----------	------	------

Project:

SULTAN IBRAHIM TOMB

Folio:

Numbering System

Title:

West Section



Scale:

1:75


Date:

Dec. 14

Folio	Category	Element	Number
-------	----------	---------	--------

NS 1/L (2-) 032.1-6

SECTION- 014

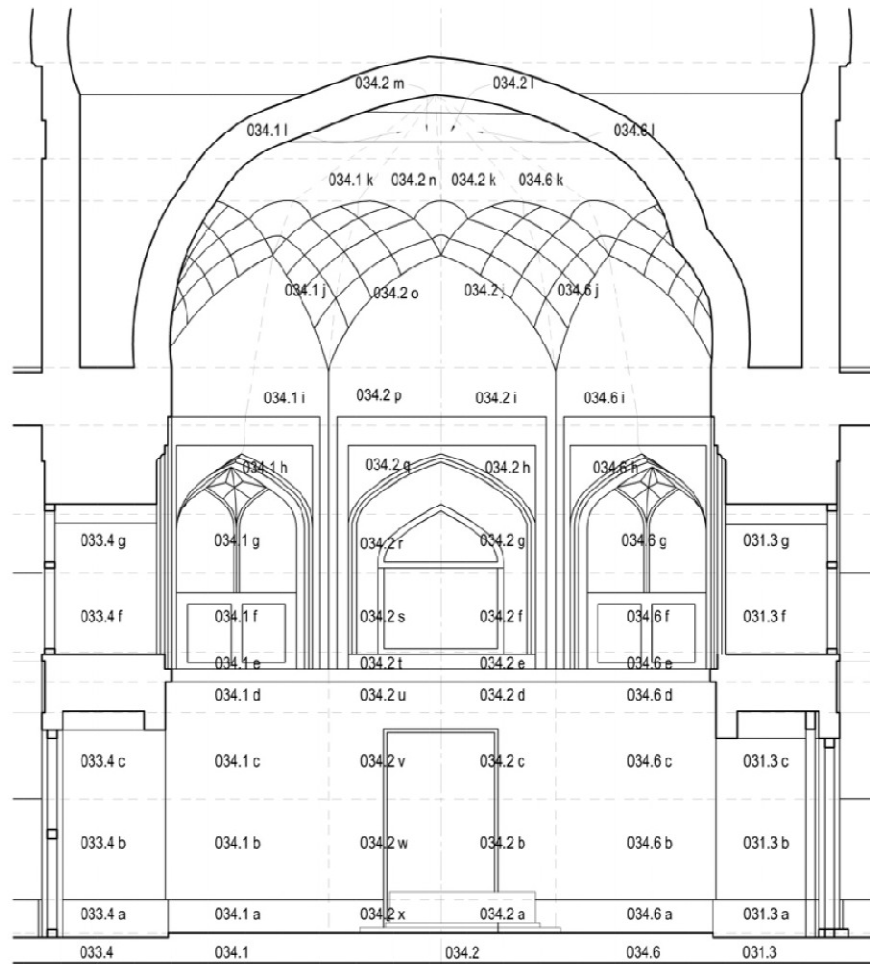


014 East Section

Notes:

--

Key Plan:

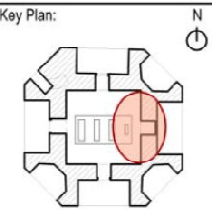

No	Revisions	Date	Sign

Project:

SULTAN IBRAHIM TOMB

Folio:

Numbering System

Title:

East Section



Scale:


1:75

Date:

Dec. 14

Folio	Category	Element	Number
NS	1/L	(2-)	034.1-6

SECTION- 015

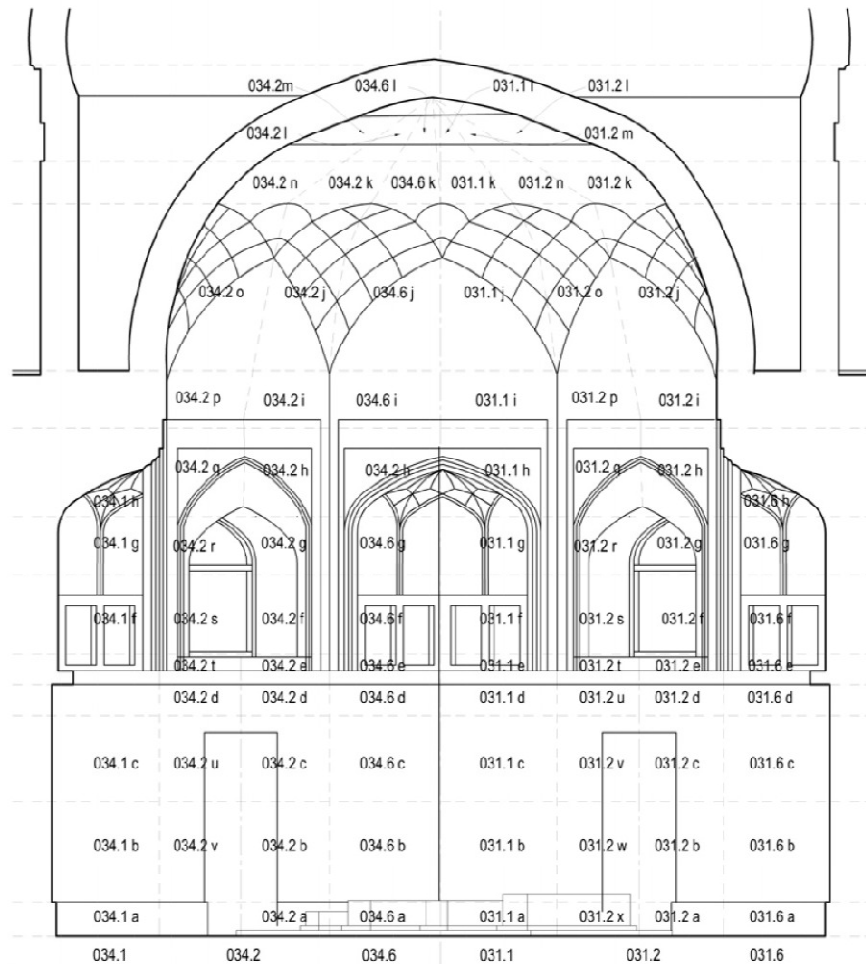


015 South East Section

Notes:

--

Key Plan:

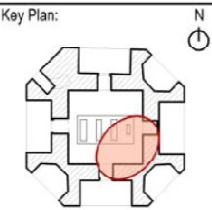

No	Revisions	Date	Sign
----	-----------	------	------

Project:
SULTAN IBRAHIM TOMB

Folio:
Numbering System


Title:
South East Section



Scale:	Date:
1:75	Dec. 14

Folio	Category	Element	Number
NS	1/L	(2-)	34.1-31.6

SECTION- 016

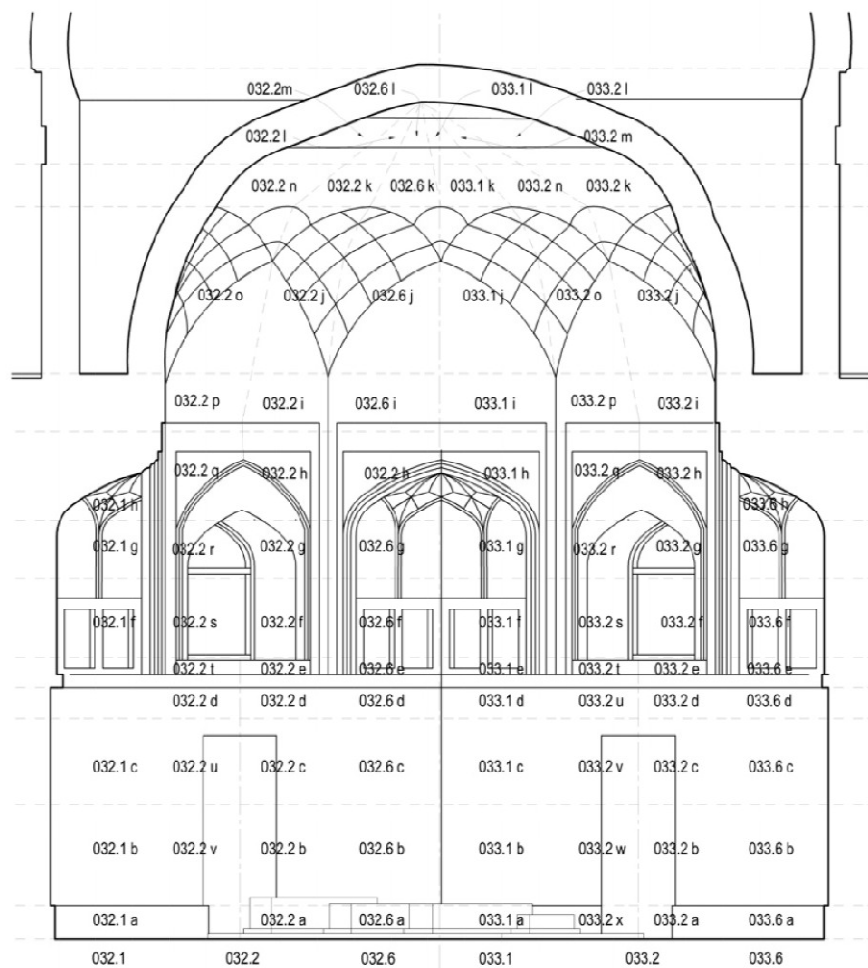


016 North West Section

Notes:

—

Key Plan:

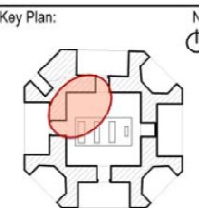

No	Revisions	Date	Sig
----	-----------	------	-----

Project:

SULTAN IBRAHIM TOMB

Folio:

Numbering System

Title:

North West Section



Scale:


1:75

Date:

Dec. 14

Folio	Category	Element	Number
NS	1/L	(2-)	32.1-33.6

SECTION- 017

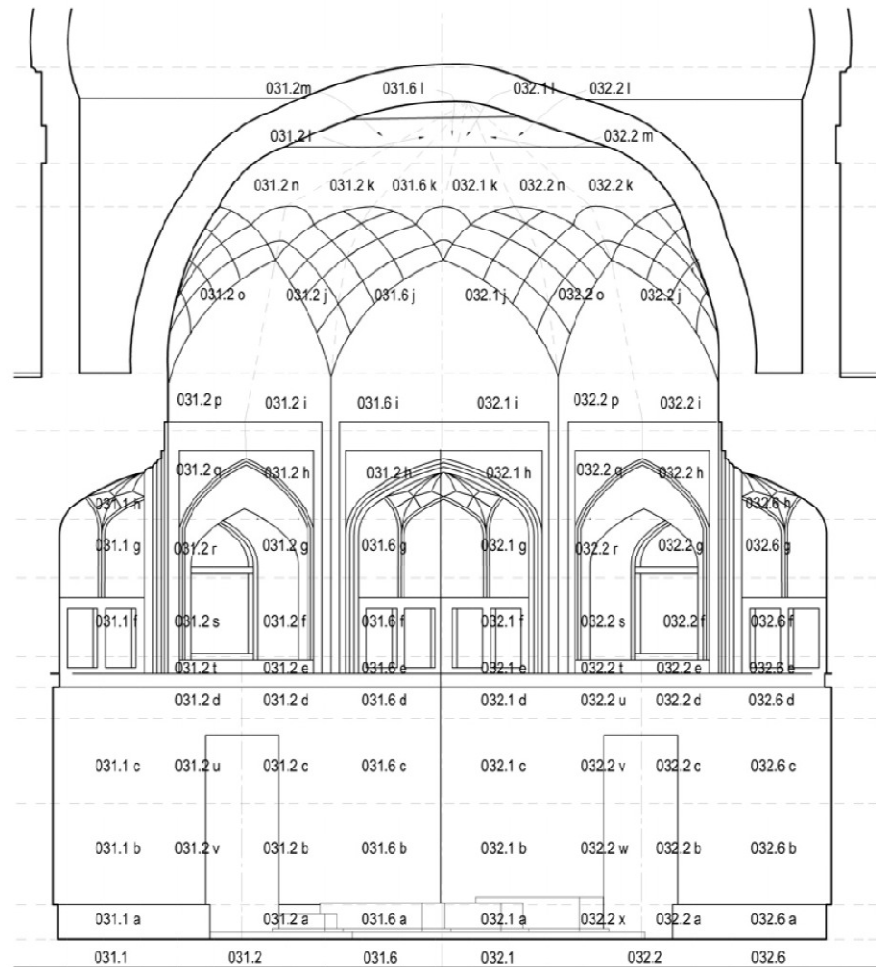


017 South West Section

Notes:

--

Key Plan:

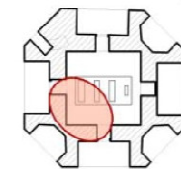

No	Revisions	Date	Sign

Project:

SULTAN IBRAHIM TOMB

Folio:

Numbering System

Title:

South West Section



Scale:


1:75

Date:

Dec. 14

Folio	Category	Element	Number
NS	1/L	(2-)	31.1-32.6

SECTION- 018

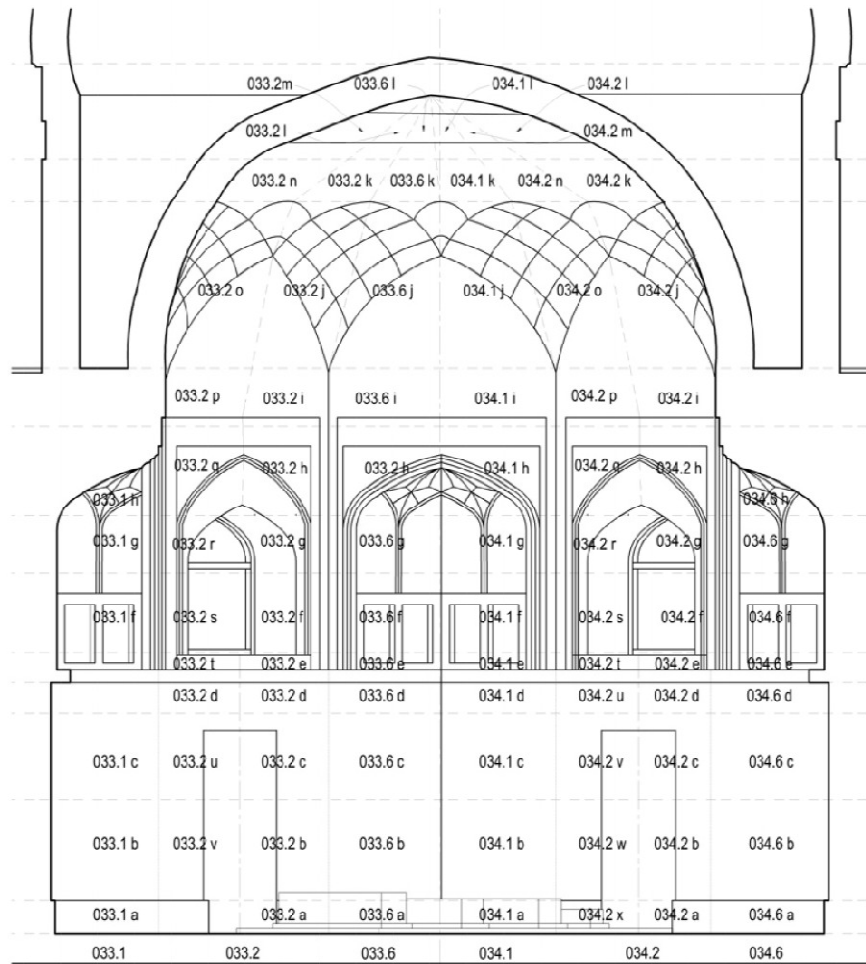


018 North East Section

Notes:

--

Key Plan:

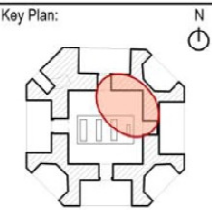

No	Revisions	Date	Sign
----	-----------	------	------

Project:

SULTAN IBRAHIM TOMB

Folio:

Numbering System

Title:

North East Section



Scale:

1:75


Date:

Dec. 14

Folio	Category	Element	Number
-------	----------	---------	--------

NS 1/L (2-) 33.1-34.6

SOUTH ELEVATION - 021

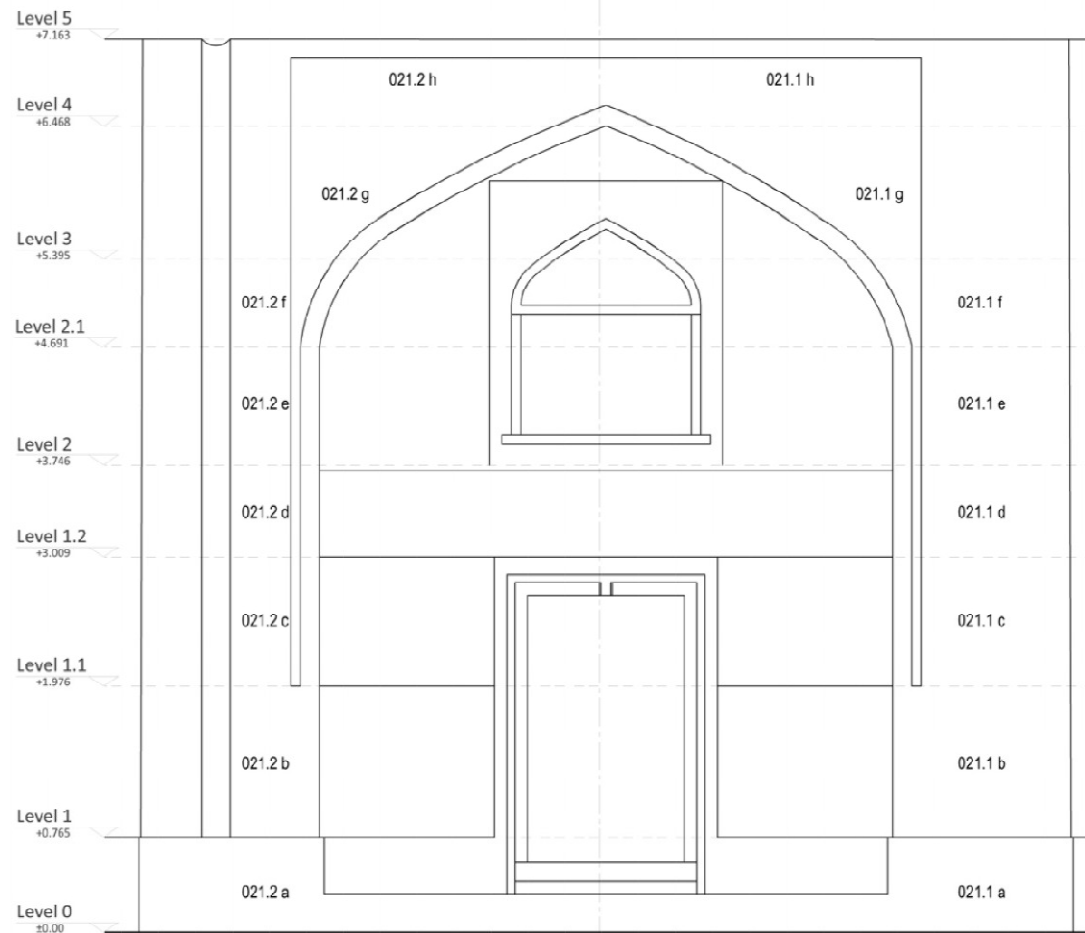


021 South Elevation

Notes:

--

Key Plan:

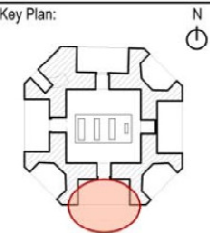

No	Revisions	Date	Sign

Project:

SULTAN IBRAHIM TOMB

Folio:

Numbering System

Title:

021 South Elevation



Scale:


1:50

Date:

Dec. 14

Folio	Category	Element	Number
NS	1/L	(2-)	021

SOUTH WEST ELEVATION - 022

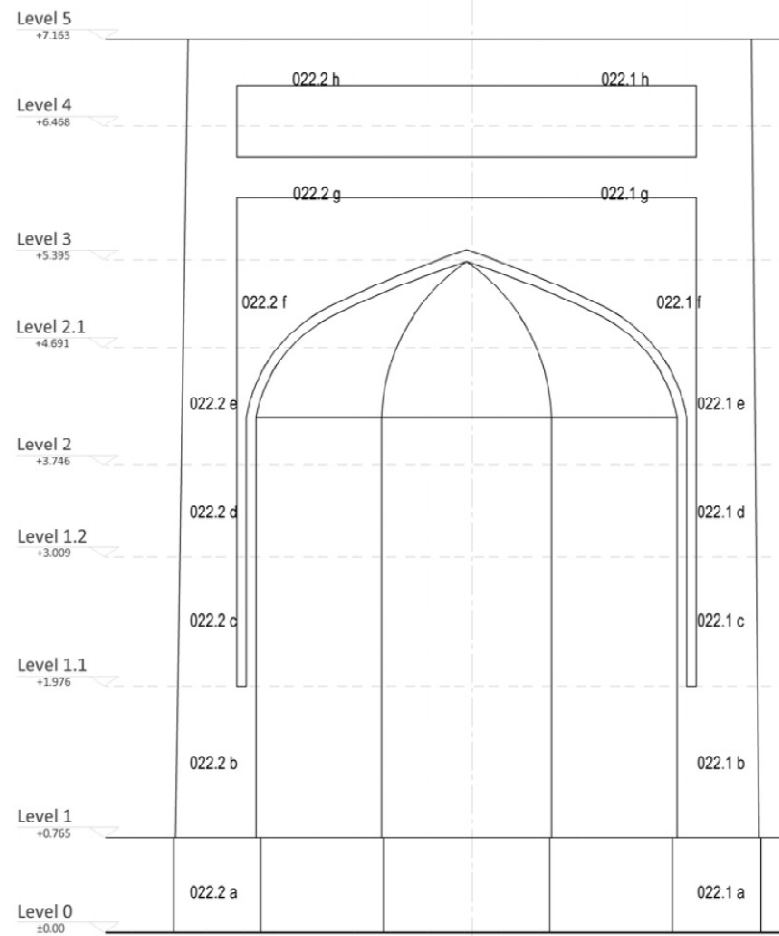


022 South West Elevation

Notes:

--

Key Plan:

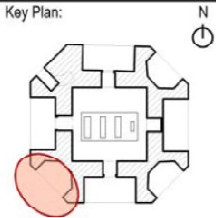

No	Revisions	Date	Sign
----	-----------	------	------

Project:

SULTAN IBRAHIM TOMB

Folio:

Numbering System

Title:

022 South West Elevation



Scale:

1:50


Date:

Dec. 14

Folio	Category	Element	Number
-------	----------	---------	--------

NS	1/L	(2-)	022
----	-----	------	-----

WEST ELEVATION - 023

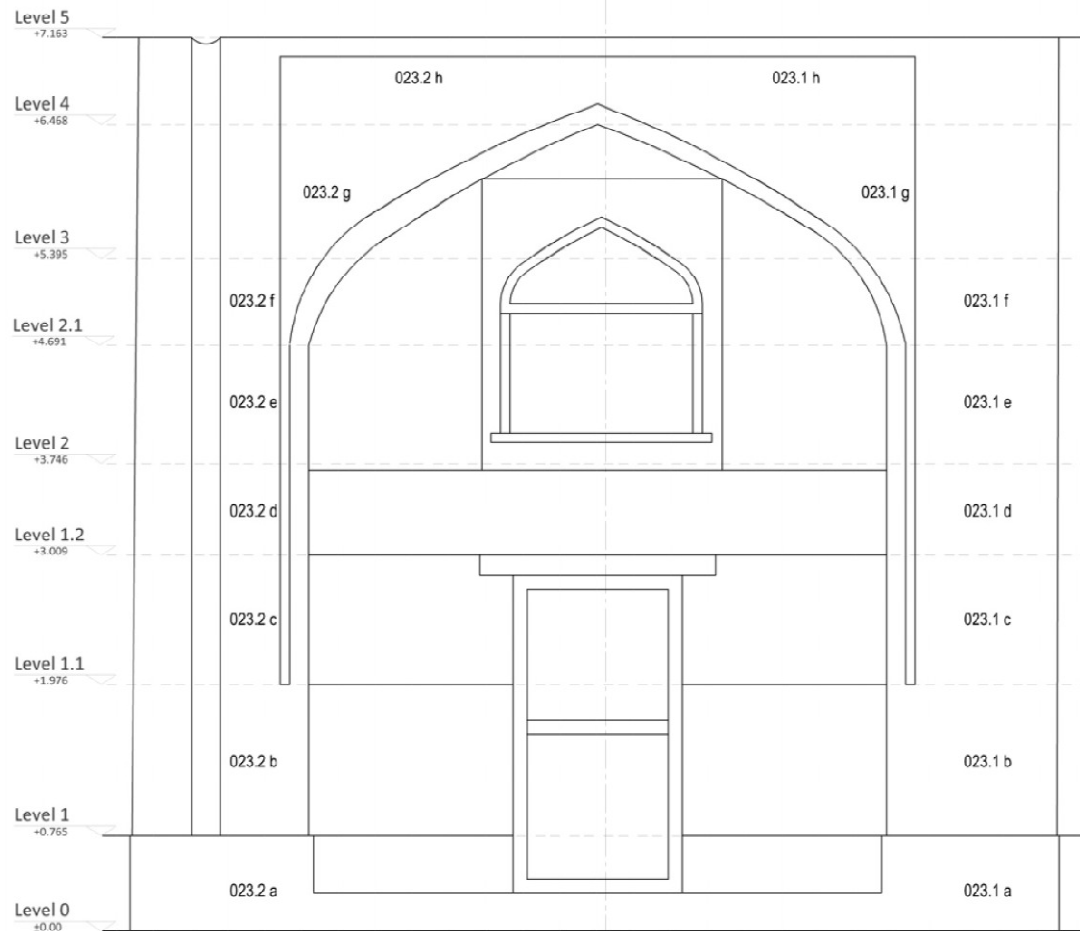


023 West Elevation

Notes:

--

Key Plan:

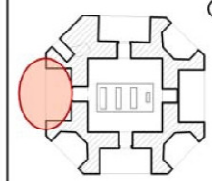

No	Revisions	Date	Sign

Project:
SULTAN IBRAHIM TOMB

Folio:
Numbering System

Title:
023 West Elevation




Scale:
1:50


Date:
Dec. 14

Folio	Category	Element	Number
NS	1/L	(2-)	023

NORTH WEST ELEVATION - 024

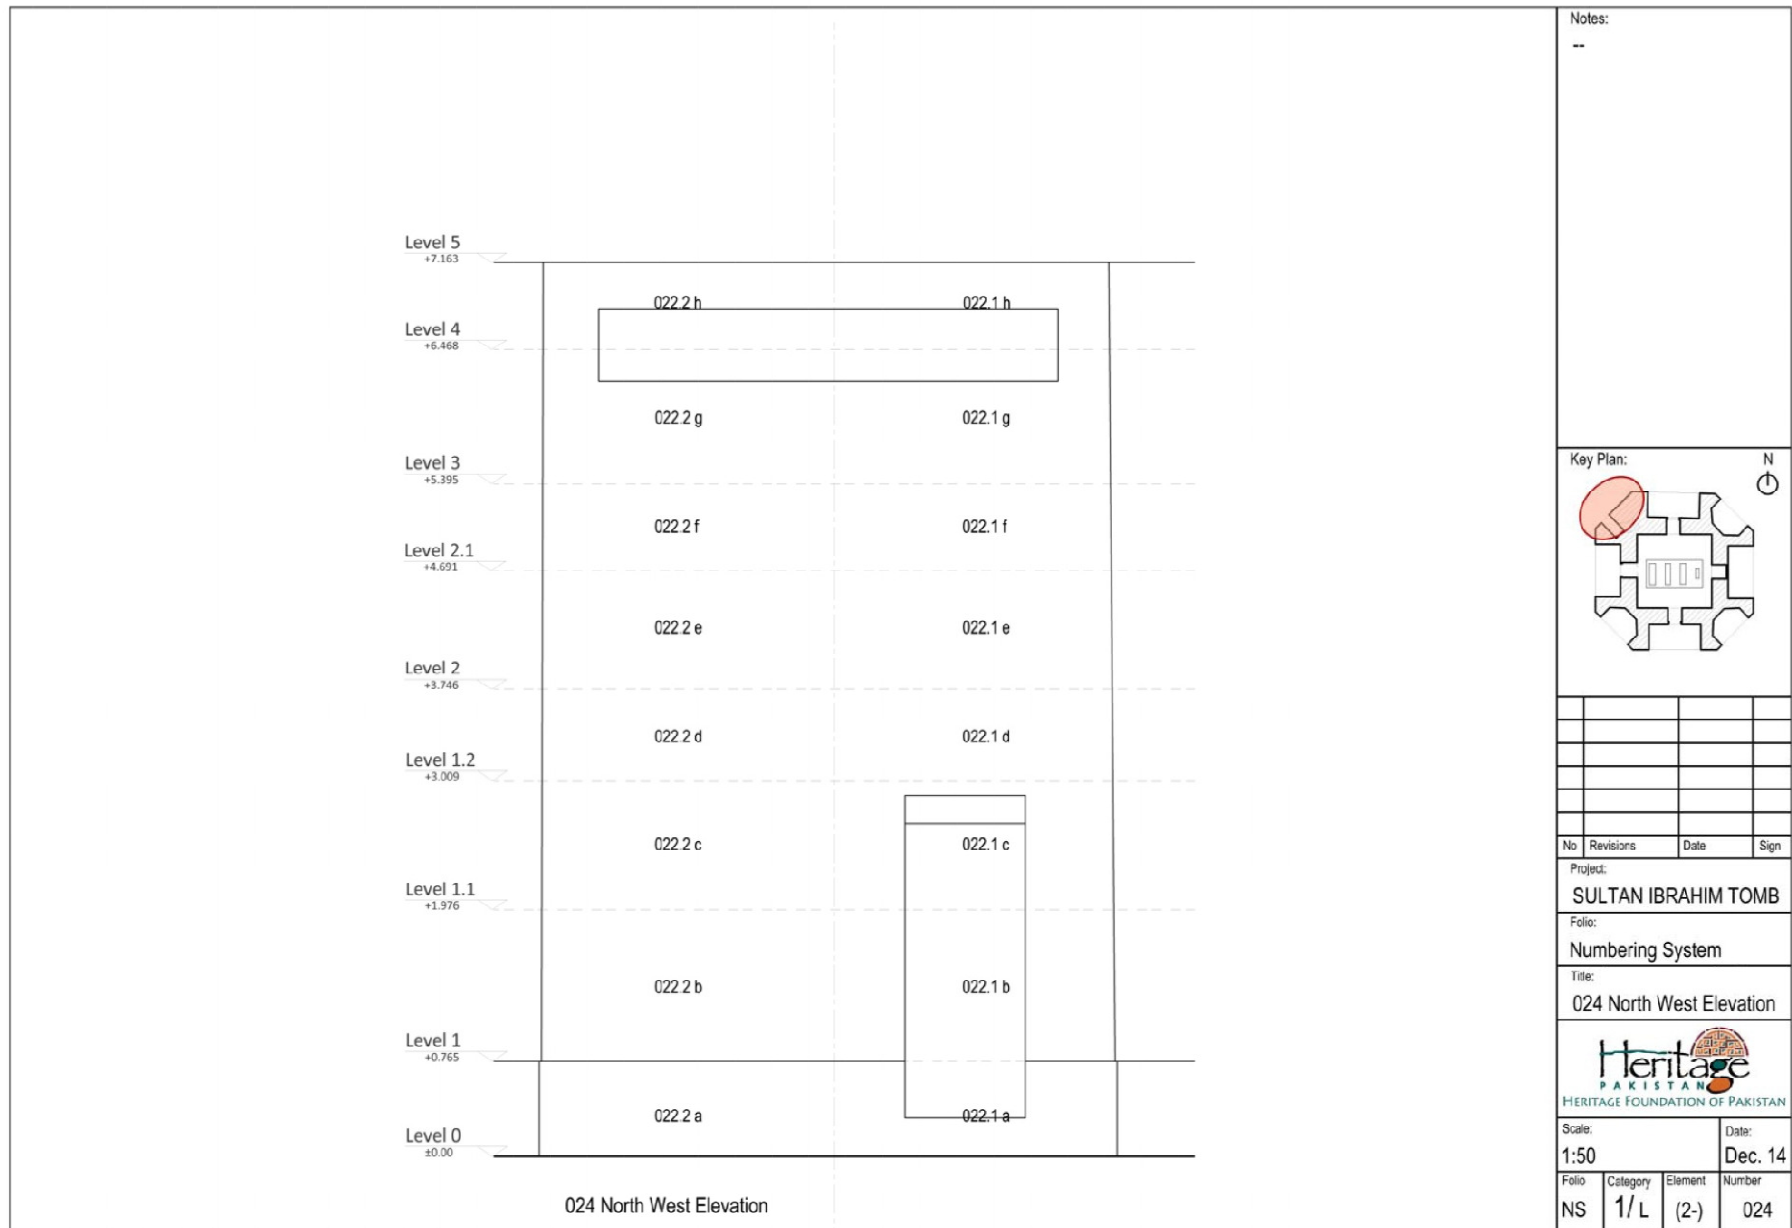

NORTH ELEVATION - 025

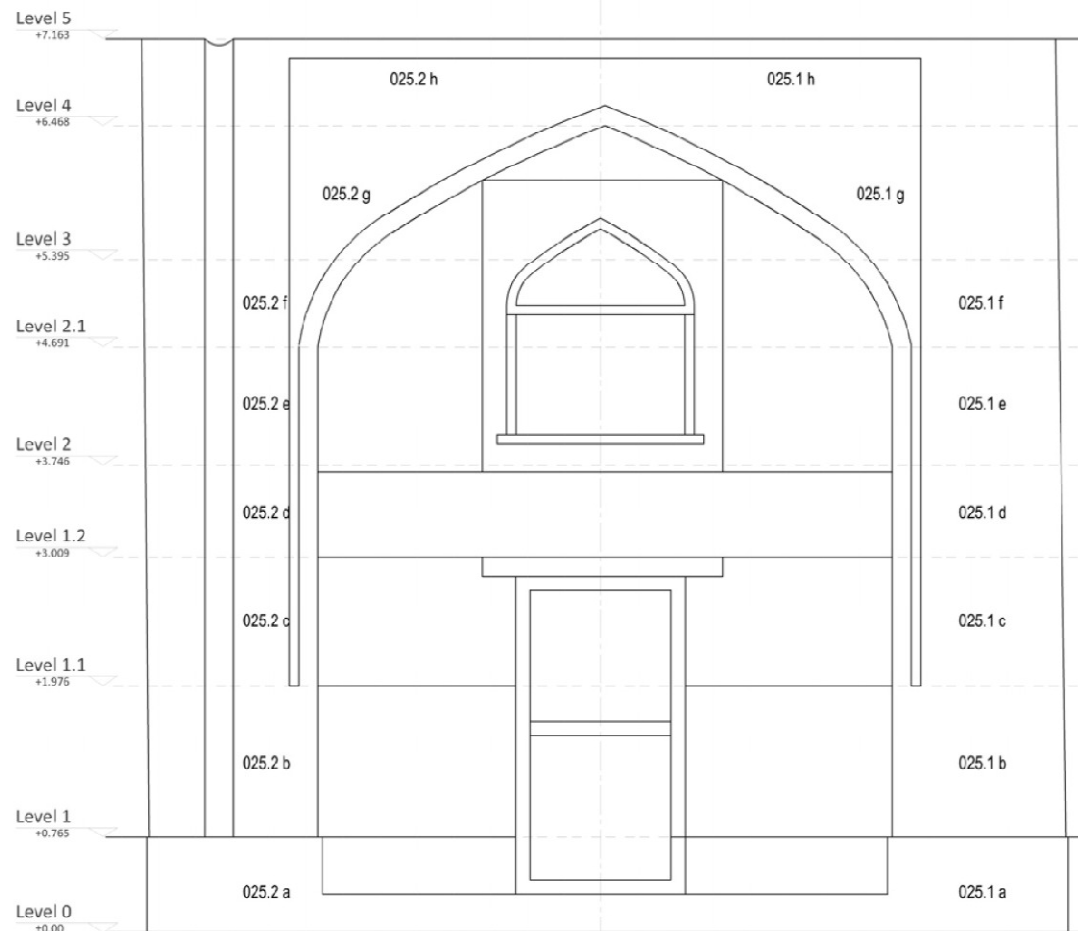


025 North Elevation

Notes:

--

Key Plan:

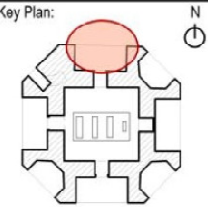

No	Revisions	Date	Sign
----	-----------	------	------

Project:

SULTAN IBRAHIM TOMB

Folio:

Numbering System

Title:

025 North Elevation



Scale:


1:50

Date:

Dec. 14

Folio	Category	Element	Number
NS	1/L	(2-)	025

SOUTH EAST ELEVATION - 026

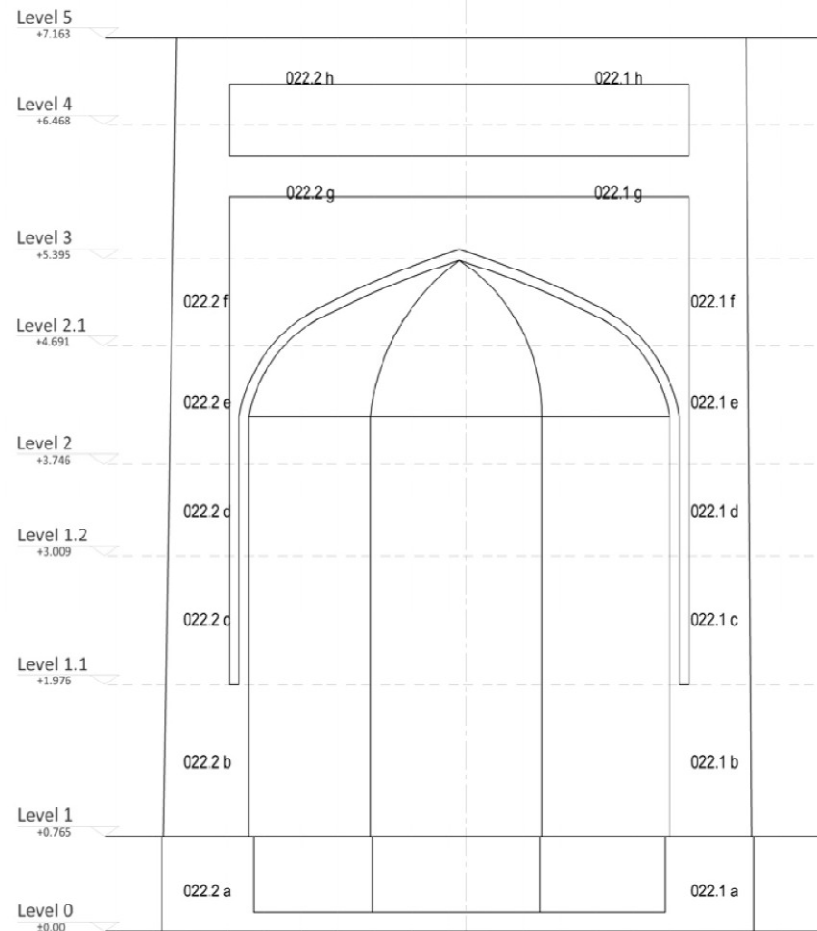


026 North East Elevation

Notes:

--

Key Plan:

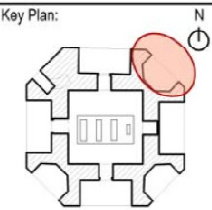

No	Revisions	Date	Sign
----	-----------	------	------

Project:

SULTAN IBRAHIM TOMB

Folio:

Numbering System

Title:

026 North East Elevation



Scale:


1:50

Date:

Dec. 14

Folio	Category	Element	Number
NS	1/L	(2-)	026


EAST ELEVATION - 027

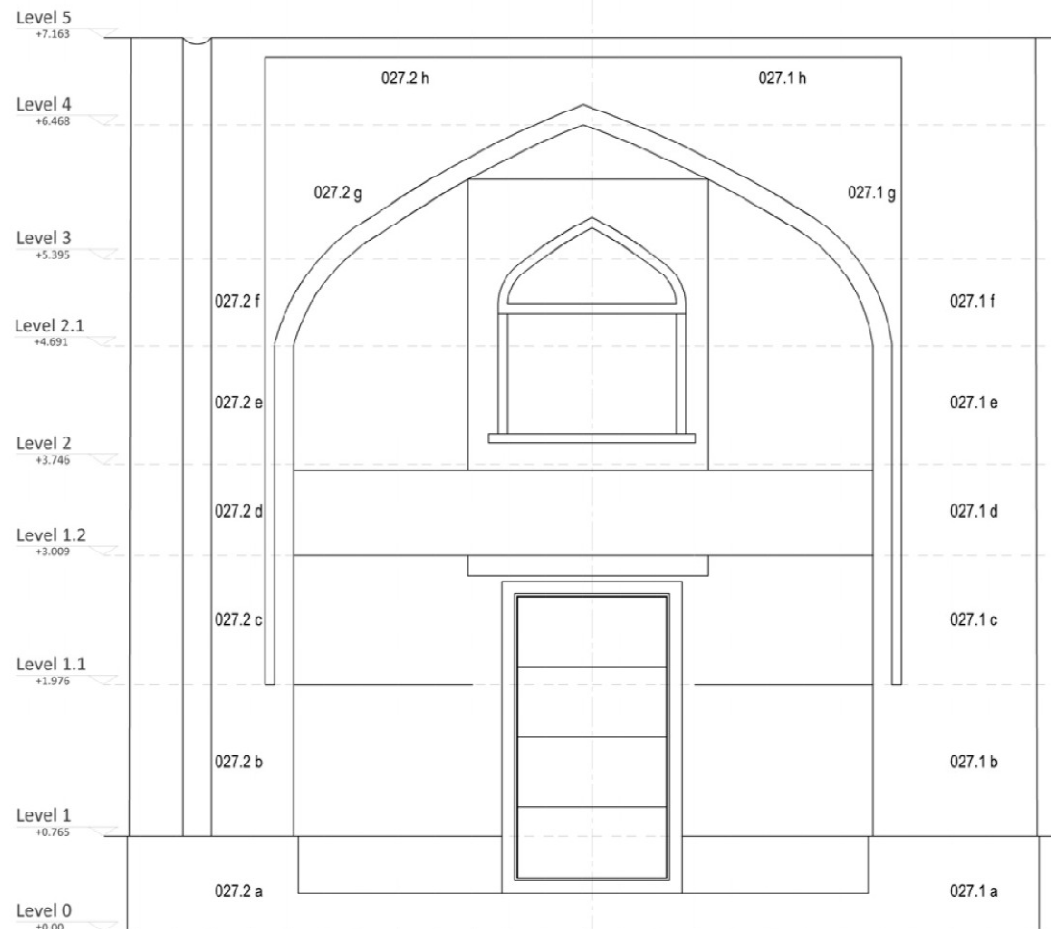

Notes:

--

Key Plan:

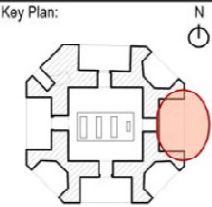

No	Revisions	Date	Sign
----	-----------	------	------

Project:

SULTAN IBRAHIM TOMB

Folio:

Numbering System

Title:

027 East Elevation



Scale:


1:50

Date:

Dec. 14

Folio	Category	Element	Number
NS	1/L	(2-)	027

SOUTH EAST ELEVATION - 028

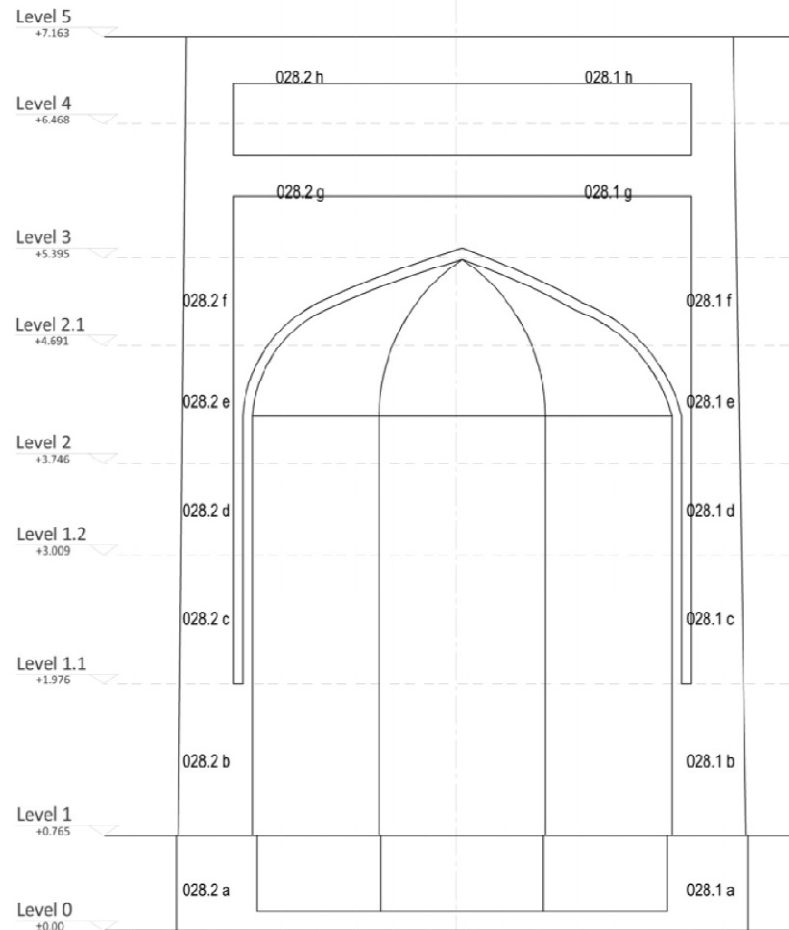


028 South East Elevation

Notes:

--

Key Plan:

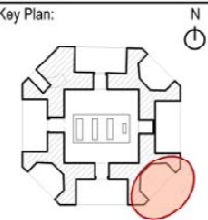

No	Revisions	Date	Sign
----	-----------	------	------

Project:

SULTAN IBRAHIM TOMB

Folio:

Numbering System

Title:

028 South East Elevation



Scale:

1:50

Date:

Dec. 14

Folio	Category	Element	Number
-------	----------	---------	--------

NS 1/L (2-) 028



TOMB OF AMIR SULTAN MOHAMMAD

Folio V – Numbering System



Level 1 Plan

AMIR SULTAN TOMB

HERITAGE FOUNDATION OF PAKISTAN

Scale: 1:50 Date: Dec. 14

Folio: NS Category: 2/L Element: (2-) Number: 001

—

No	Revisions	Date	Sign
----	-----------	------	------

Project:

AMIR SULTAN TOMB

Folio:

Numbering System

Title:

Level 01 Plan



Scale:

1:50

Date:

Dec. 14

Folio	Category	Element	Number
NS	2/ L	(2-)	001

Level 2 Plan

Notes:			
..			
No	Revisions	Date	Sign
Project:			
AMIR SULTAN TOMB			
Folio:			
Numbering System			
Title:			
Level 02 Plan			
 HERITAGE FOUNDATION OF PAKISTAN			
Scale:		Date:	
1:50		Dec. 14	
Folio	Category	Element	Number
NS	2/L	(2-)	002

—

No	Revisions	Date	Sign

AMIR SULTAN TOMB

Numbering System

Level 02 Plan




1:50

Dec. 14

Folio	Category	Element	Number
NS	2/ L	(2-)	002

PLAN AT LEVEL 06

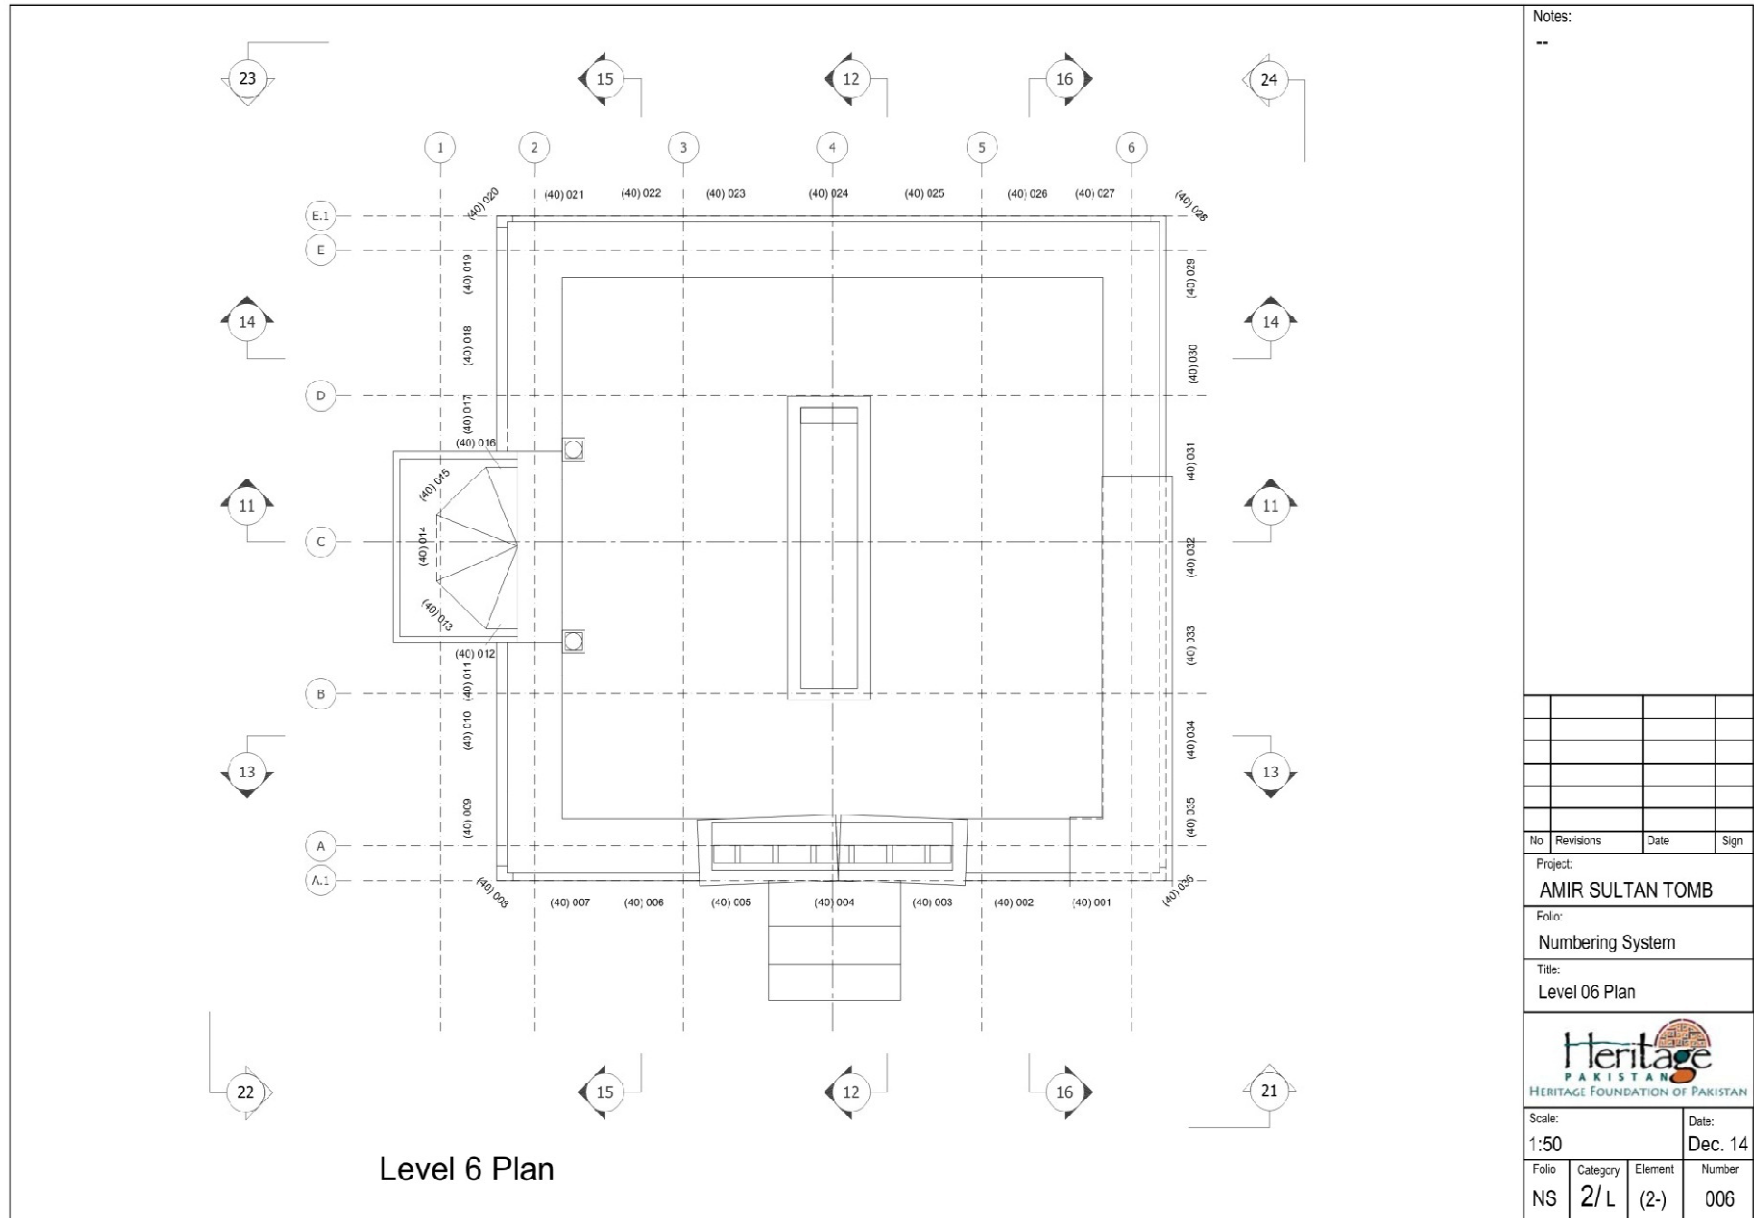

Notes:

--

No	Revisions	Date	Sign
----	-----------	------	------

Project:
AMIR SULTAN TOMB

Folio:
Numbering System

Title:
Level 06 Plan




Scale:
1:50

Date:
Dec. 14

Folio	Category	Element	Number
NS	2/L	(2-)	006

SECTION - 011

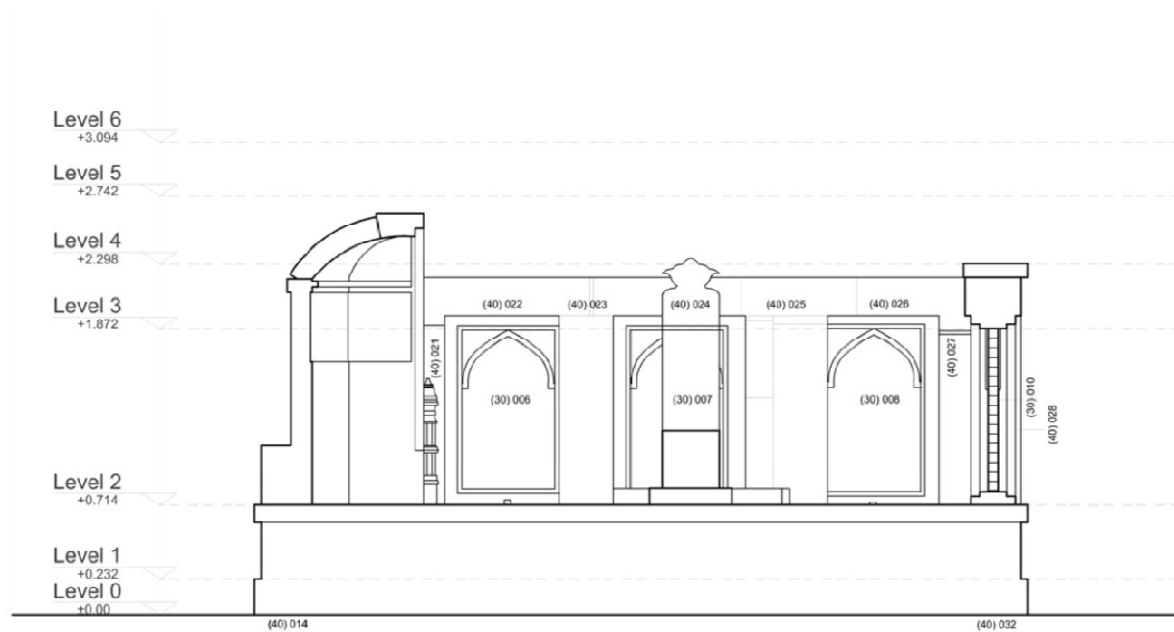


South Center Section

Notes:

==

Key Plan:

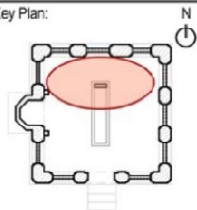

No	Revisions	Date	Sign

Project:

AMIR SULTAN TOMB

Folio:

Numbering System

Title:

011 South Center Section



Scale:


1:40

Date:

Dec. 14

Folio	Category	Element	Number
NS	2/L	(2-)	011

SECTION - 012

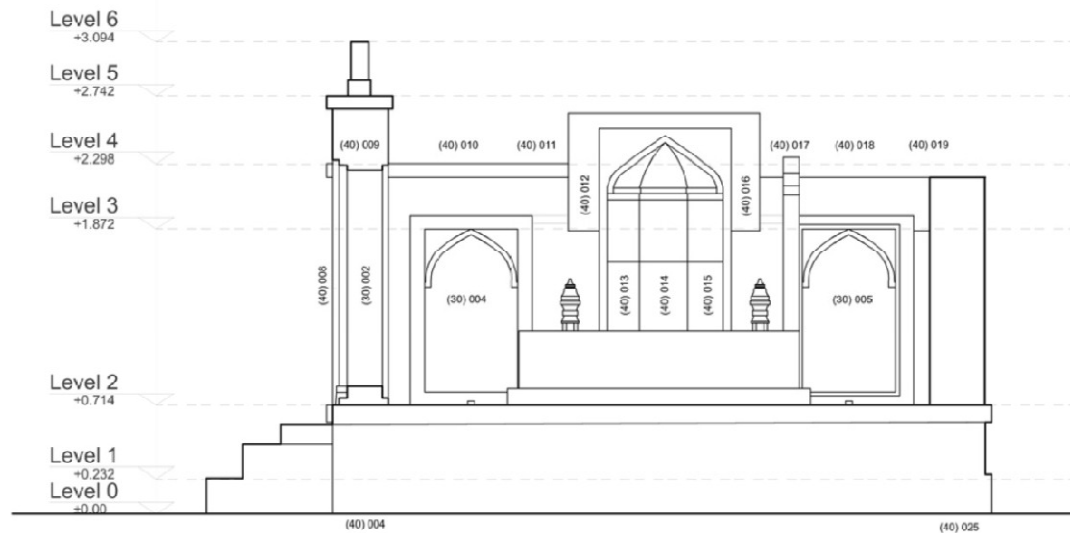


East Center Section

Notes:

==

Key Plan:

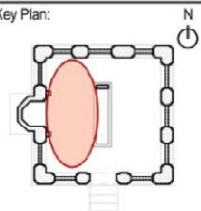

No	Revisions	Date	Sign

Project:
AMIR SULTAN TOMB

Folio:
Numbering System

Title:
012 East Center Section


Heritage
PAKISTAN
HERITAGE FOUNDATION OF PAKISTAN

Scale:
1:40

Date:
Dec. 14

Folio	Category	Element	Number
NS	2/L	(2-)	012

SECTION - 013

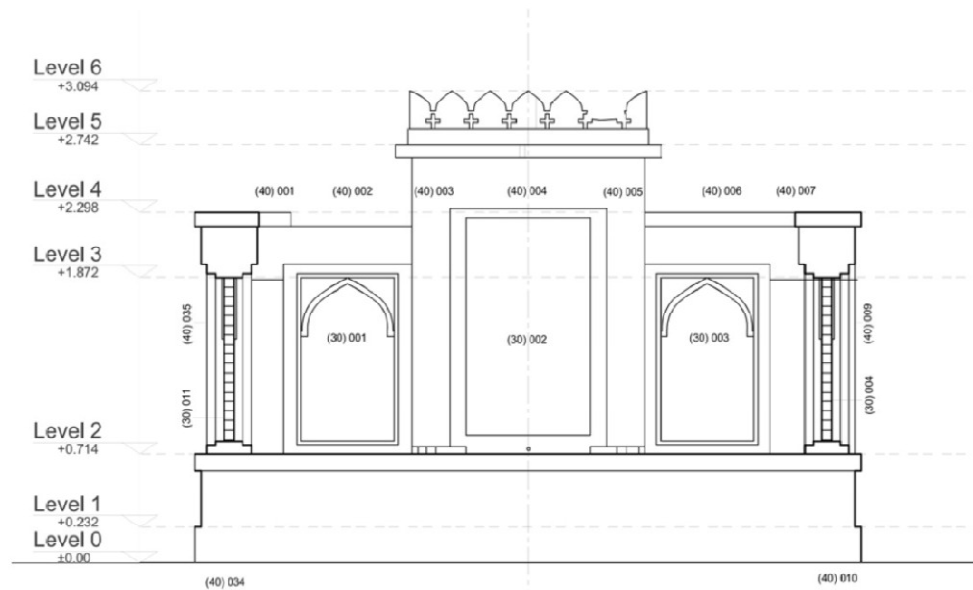


013 South Section

Notes:

—

Key Plan:

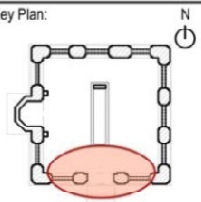

No	Revisions	Date	Sign

Project:
AMIR SULTAN TOMB

Folio:
Numbering System

Title:
013 South Section


Heritage
PAKISTAN
HERITAGE FOUNDATION OF PAKISTAN

Scale:
1:40

Date:
Dec. 14

Folio	Category	Element	Number
NS	2/L	(2-)	013

SECTION - 014

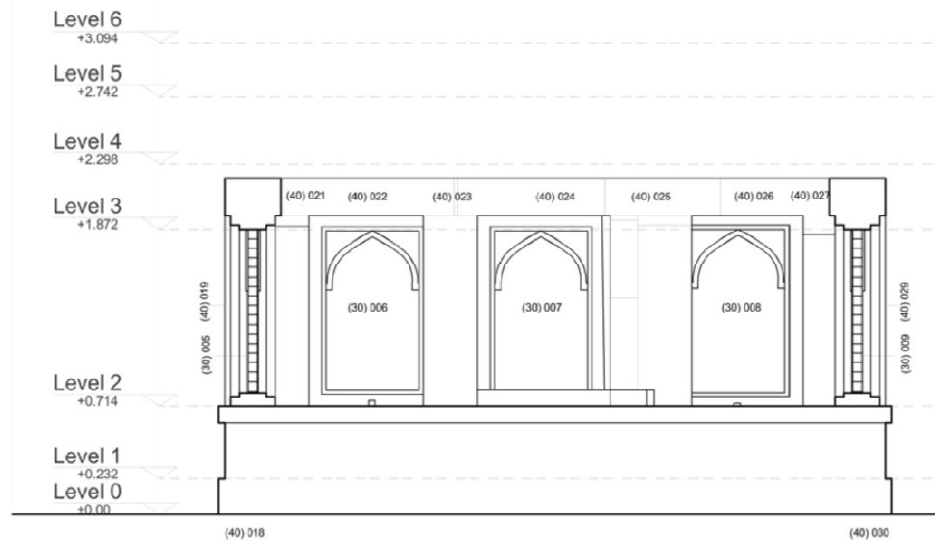


014 North Section

Notes:

==

Key Plan:

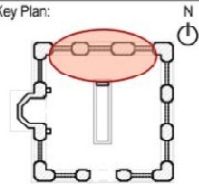

No	Revisions	Date	Sign

Project:

AMIR SULTAN TOMB

Folio:

Numbering System

Title:

014 North Section

Heritage
PAKISTAN
HERITAGE FOUNDATION OF PAKISTAN

Scale:


1:40

Date:

Dec. 14

Folio	Category	Element	Number
NS	2/L	(2-)	014

SECTION - 015

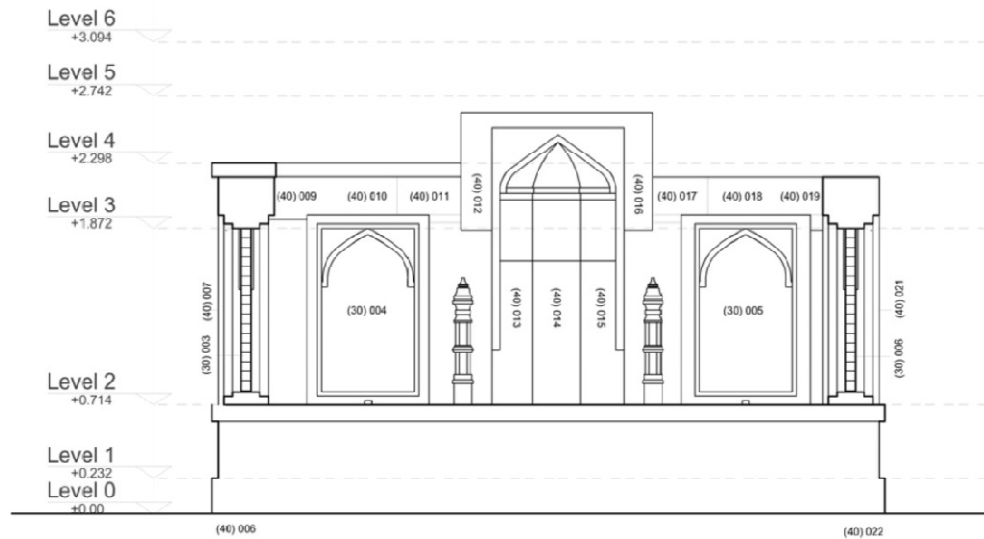


015 West Section

Notes:

==

Key Plan:

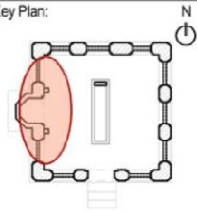

No	Revisions	Date	Sign

Project:

AMIR SULTAN TOMB

Folio:

Numbering System

Title:

015 West Section

Heritage
PAKISTAN
HERITAGE FOUNDATION OF PAKISTAN

Scale:


1:40

Date:

Dec. 14

Folio	Category	Element	Number
NS	2/L	(2-)	015

SECTION - 016

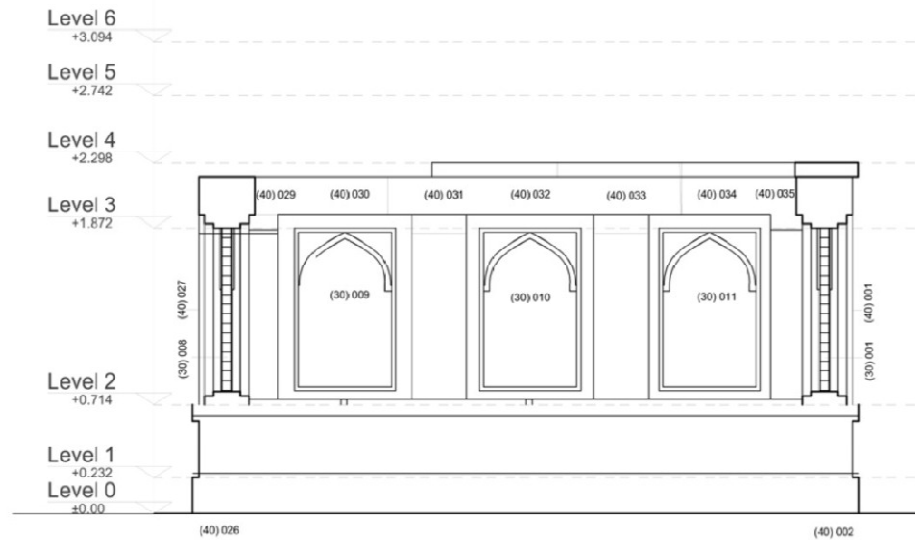


016 East Section

Notes:

==

Key Plan:

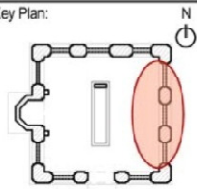

No	Revisions	Date	Sign

Project:

AMIR SULTAN TOMB

Folio:

Numbering System

Title:

016 East Section



Scale:


1:40

Date:

Dec. 14

Folio	Category	Element	Number
NS	2/L	(2-)	016

SOUTH ELEVATION - 021

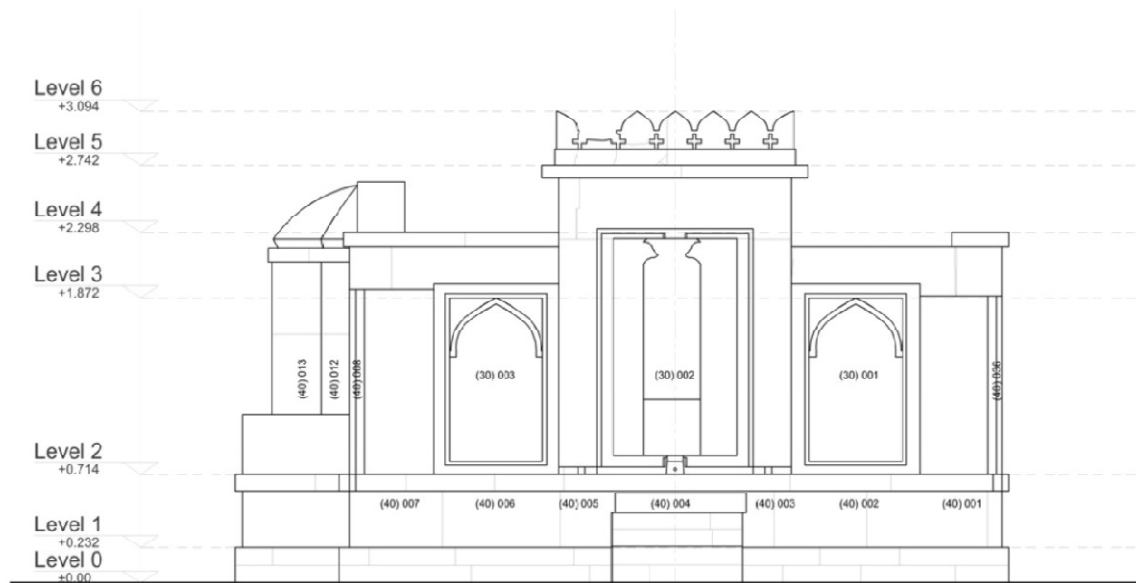


021 South Elevation

Notes:

==

Key Plan:

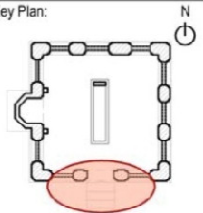

No	Revisions	Date	Sign

Project:

AMIR SULTAN TOMB

Folio:

Numbering System

Title:

021 South Elevation



Scale:


1:40

Date:

Dec. 14

Folio	Category	Element	Number
NS	2/ L	(2-)	021

WEST ELEVATION - 022

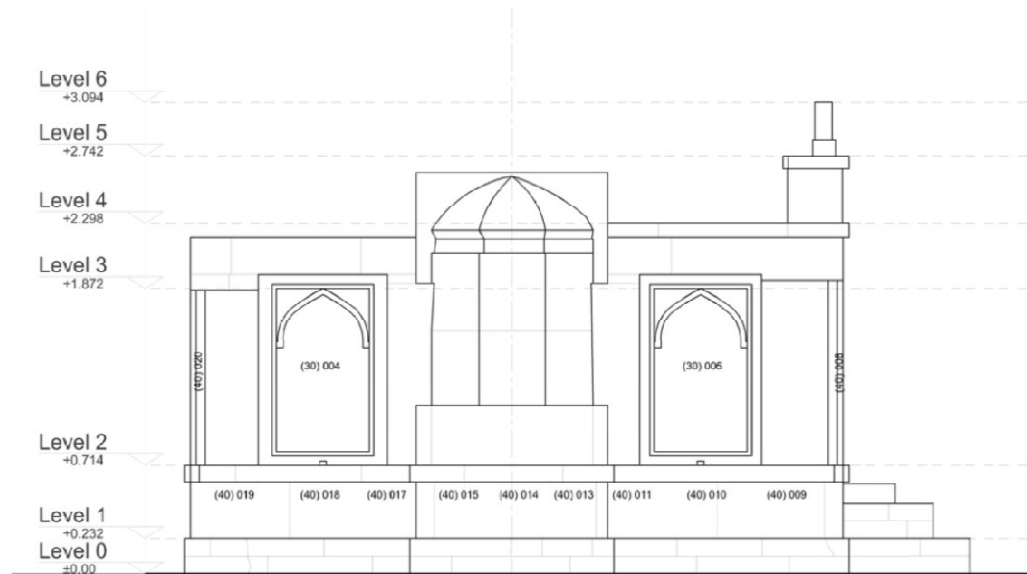


022 West Elevation

Notes:

==

Key Plan:

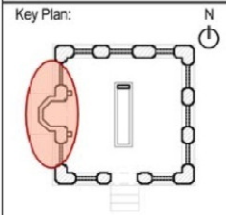

No	Revisions	Date	Sign

Project:

AMIR SULTAN TOMB

Folio:

Numbering System

Title:

022 West Elevation

Heritage
PAKISTAN
HERITAGE FOUNDATION OF PAKISTAN

Scale:


1:40

Date:

Dec. 14

Folio	Category	Element	Number
NS	2/L	(2-)	022

NORTH ELEVATION - 023

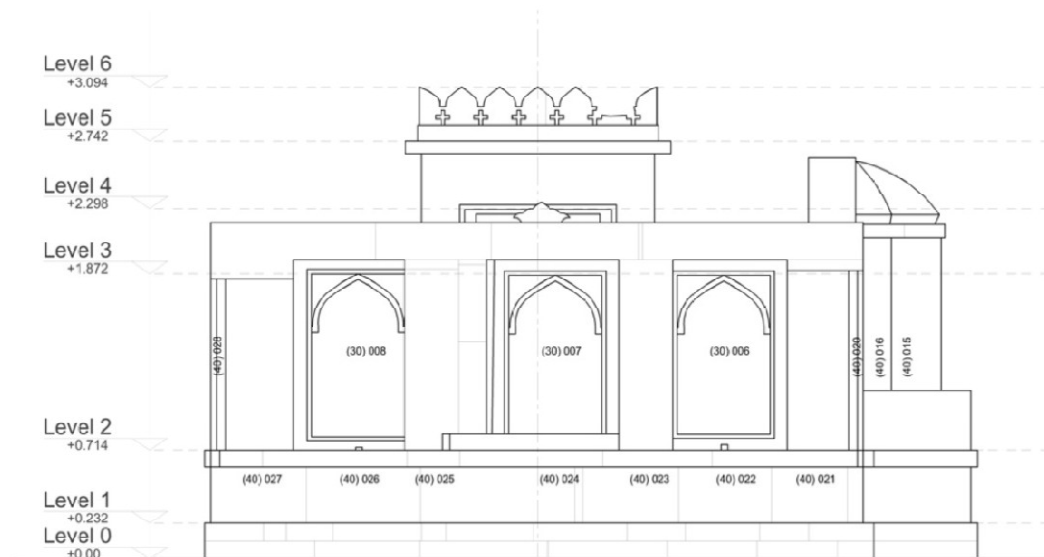


023 North Elevation

Notes:

..

Key Plan:

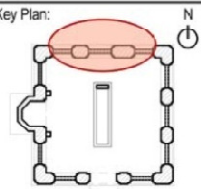

No	Revisions	Date	Sign

Project:
AMIR SULTAN TOMB

Folio:
Numbering System


Title:
023 North Elevation



Scale:	Date:
1:40	Dec. 14

Folio	Category	Element	Number
NS	2/L	(2-)	023

EAST ELEVATION - 024

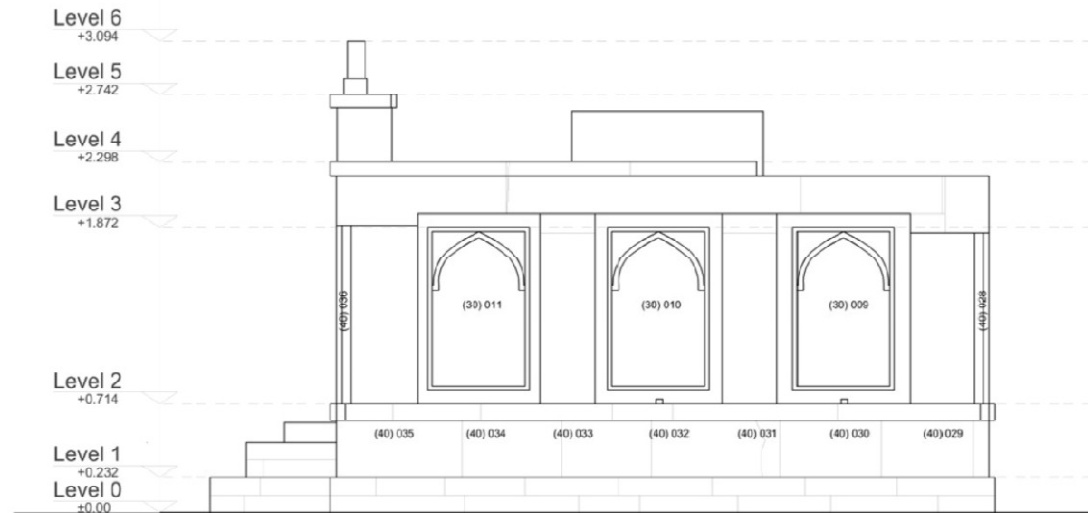


024 East Elevation

Notes:

==

Key Plan:

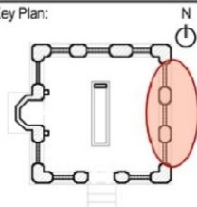

No	Revisions	Date	Sign

Project:
AMIR SULTAN TOMB

Folio:
Numbering System

Title:
024 East Elevation

Heritage
PAKISTAN
HERITAGE FOUNDATION OF PAKISTAN

Scale:
1:40

Date:
Dec. 14

Folio	Category	Element	Number
NS	2/L	(2-)	024




GATE ARCHWAY


Folio V – Numbering System




PLAN AT LEVEL 02

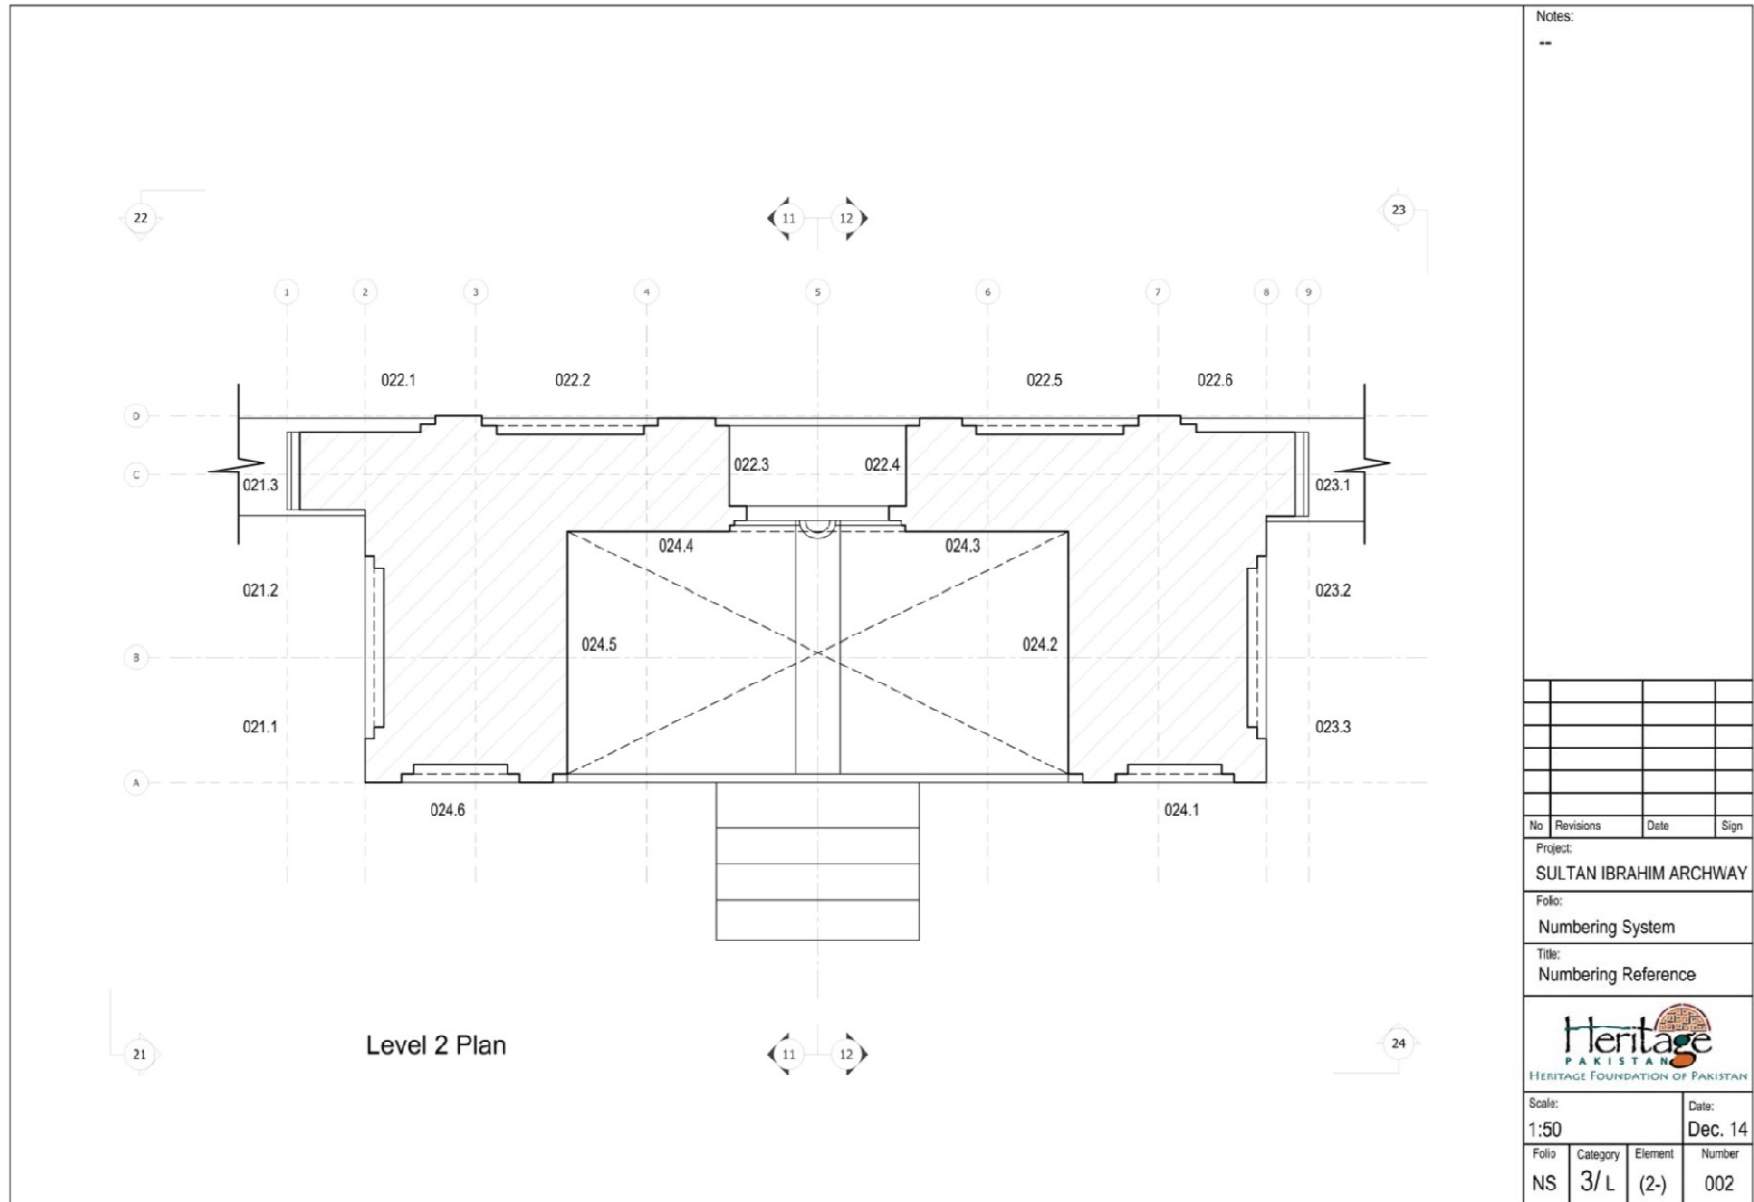

SECTION - 011

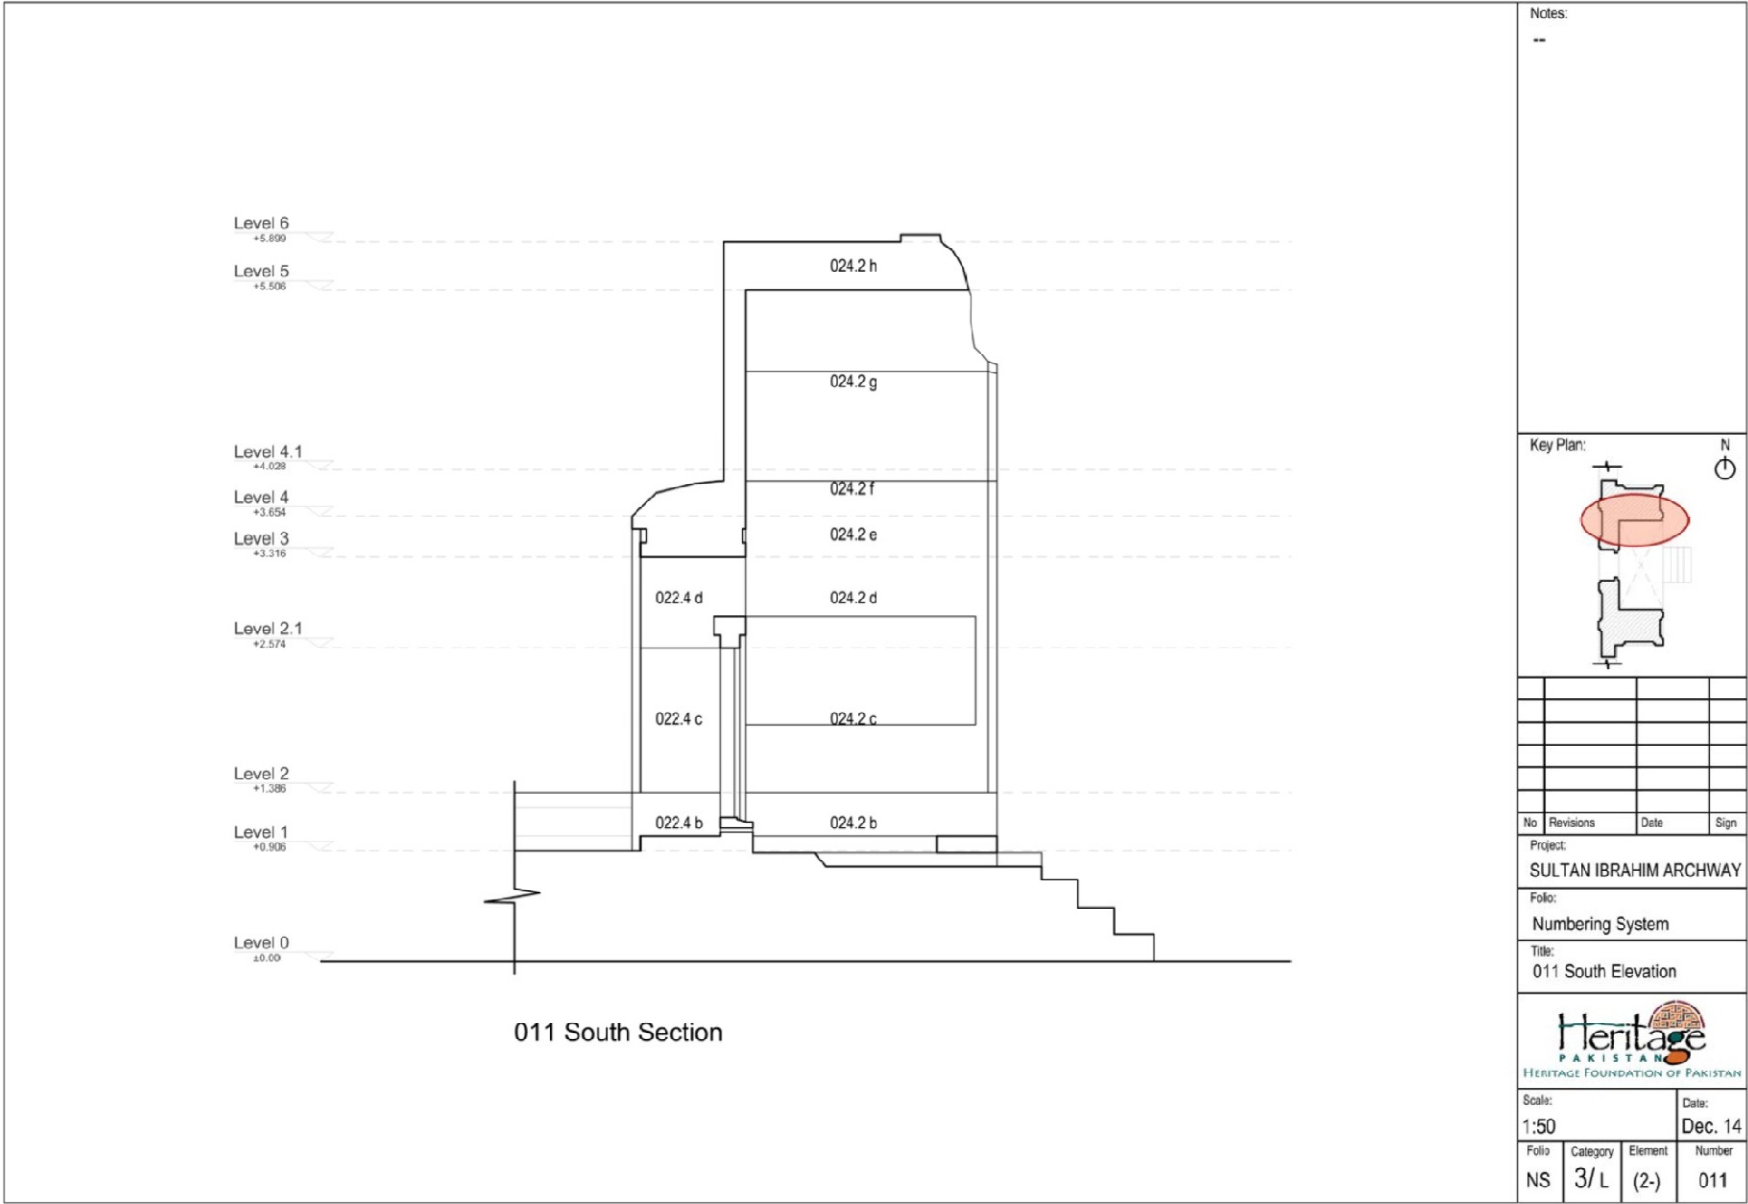

SECTION - 012

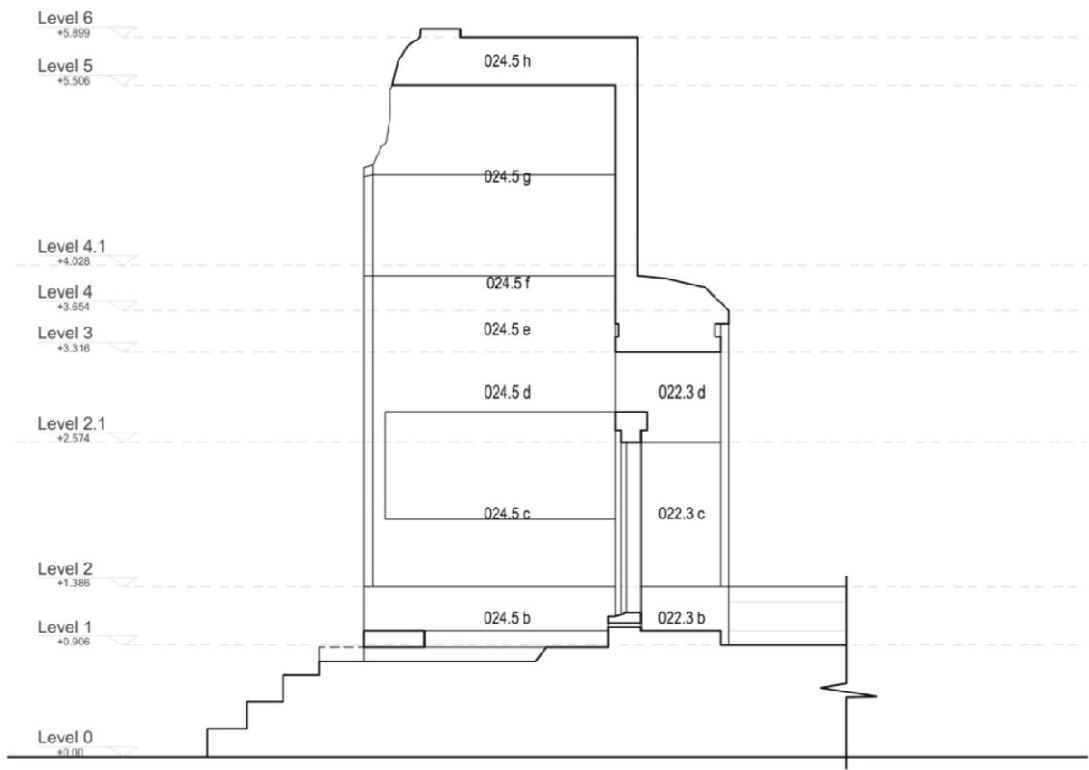

012 North Section

Notes:
--

Key Plan:

N

No	Revisions	Date	Sign

Project:
SULTAN IBRAHIM ARCHWAY

Folio:
Numbering System


Title:
012 North Elevation

Scale:
1:50

Date:
Dec. 14

Folio	Category	Element	Number
NS	3/L	(2-)	012

SOUTH ELEVATION - 021

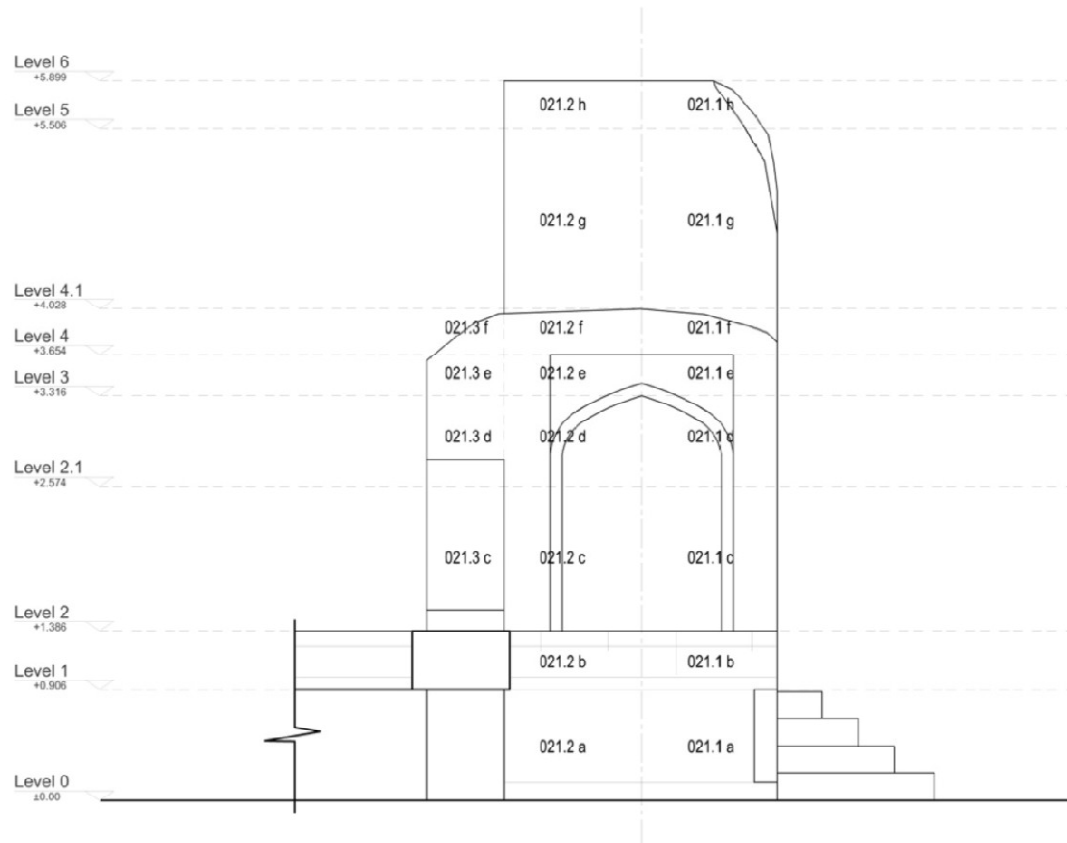


021 South Elevation

Notes:

==

Key Plan:

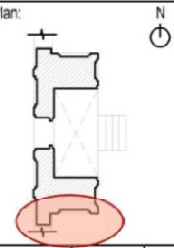

No	Revisions	Date	Sign

Project:
SULTAN IBRAHIM ARCHWAY

Folio:
Numbering System

Title:
021 South Elevation


Heritage
PAKISTAN
HERITAGE FOUNDATION OF PAKISTAN

Scale:
1:50


Date:
Dec. 14

Folio	Category	Element	Number
NS	3/L	(2-)	021

WEST ELEVATION - 022

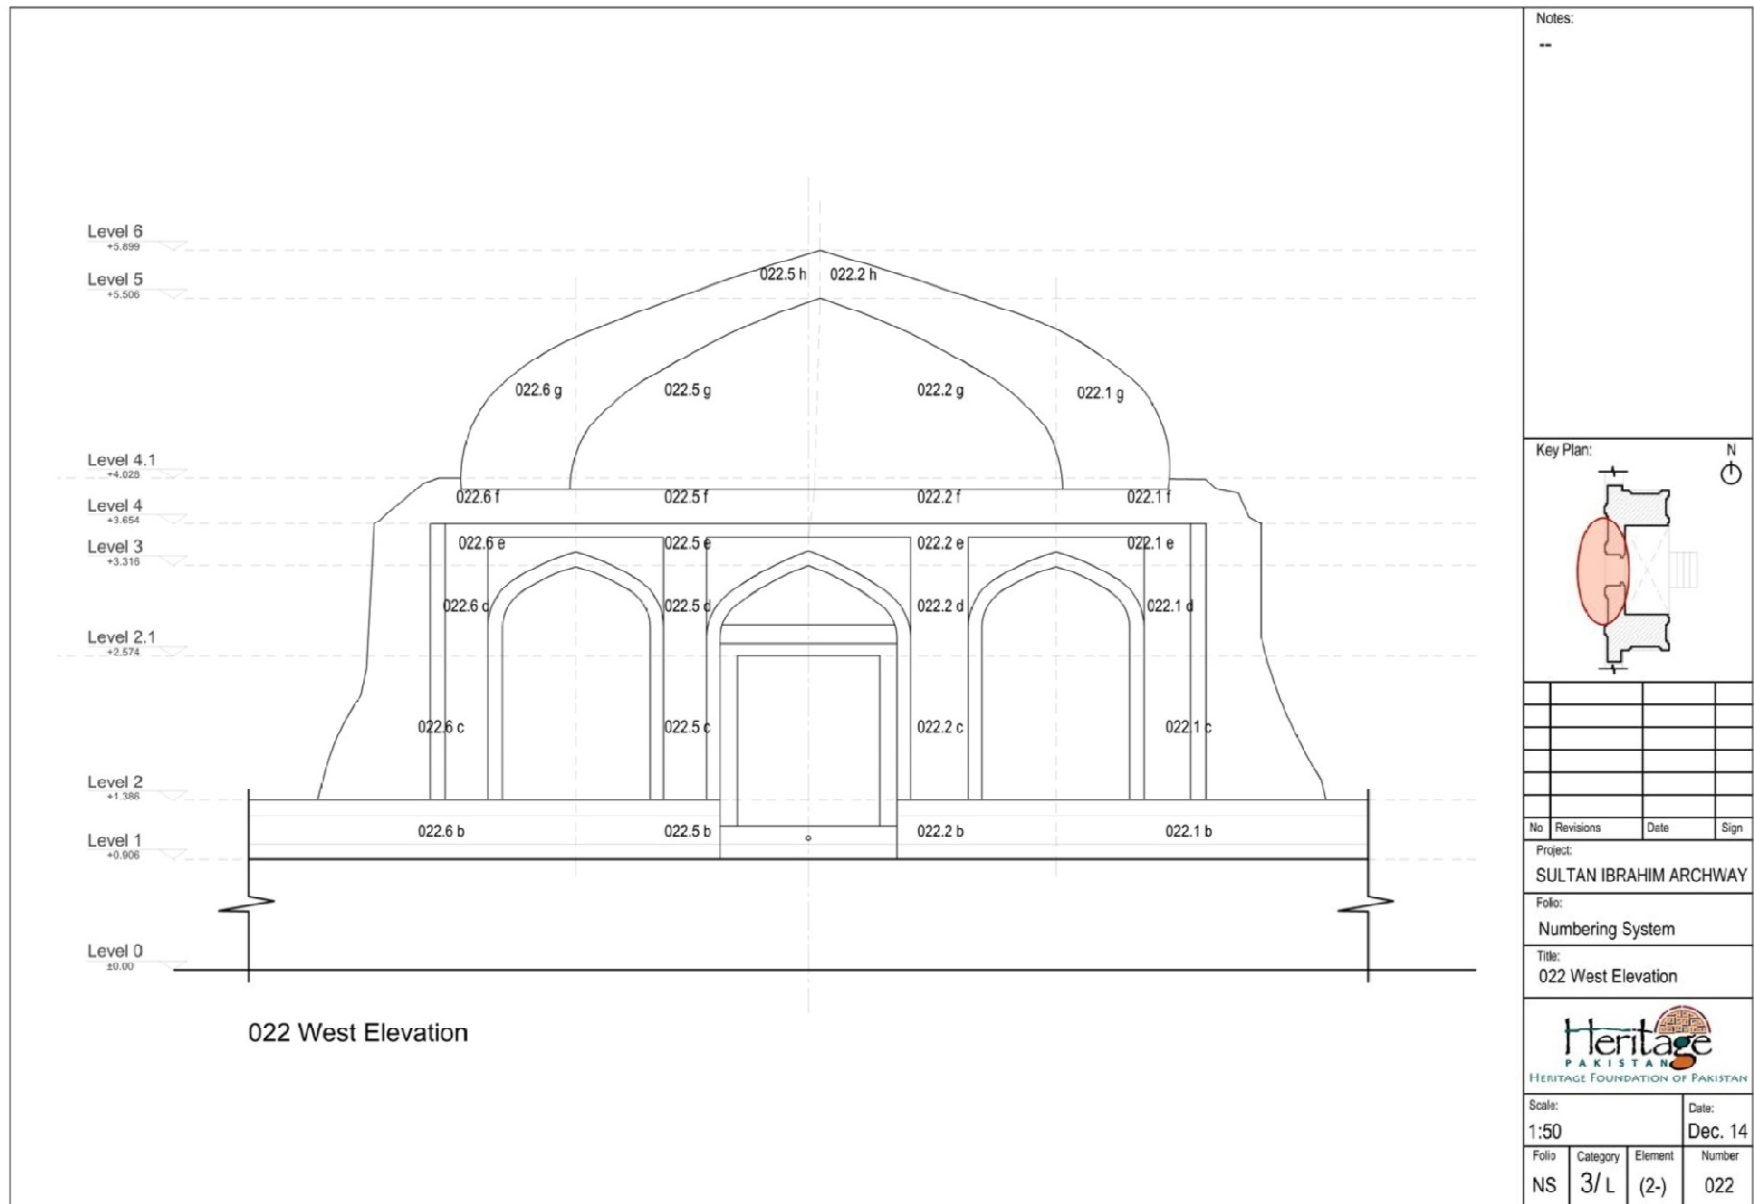

NORTH ELEVATION - 023

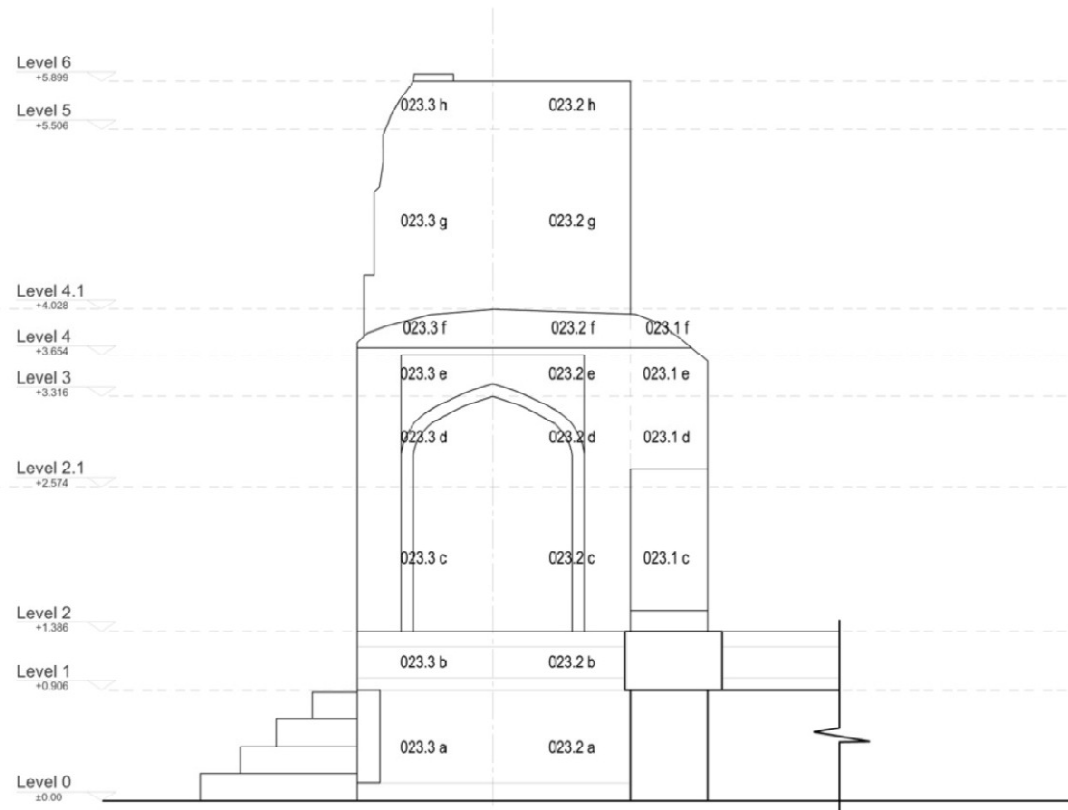


023 North Elevation

Notes:

==

Key Plan:

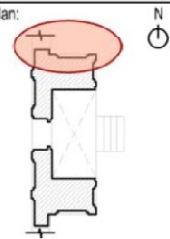

No	Revisions	Date	Sign

Project:
SULTAN IBRAHIM ARCHWAY

Folio:
Numbering System

Title:
023 North Elevation

Heritage
PAKISTAN
HERITAGE FOUNDATION OF PAKISTAN

Scale: 1:50	Date: Dec. 14
Folio NS	Category 3/L
Element (2-)	Number 023

EAST ELEVATION - 024

