



PRESERVATION OF TOMBS OF SULTAN IBRAHIM & AMIR SULTAN MUHAMMAD, WHS MAKLI

1ST CONSULTATIVE COMMITTEE MEETING

Folio VI – Photographic Documentation





TOMB OF SULTAN IBRAHIM

Folio VI – Photographic Documentation



SOUTH ELEVATION 021

Level 8
+0.00

Level 7
+0.00

Level 6
+0.00


Level 5
+0.00

Level 4
+0.00

Level 3
+0.00


Level 2
+0.00

Level 1
+0.00

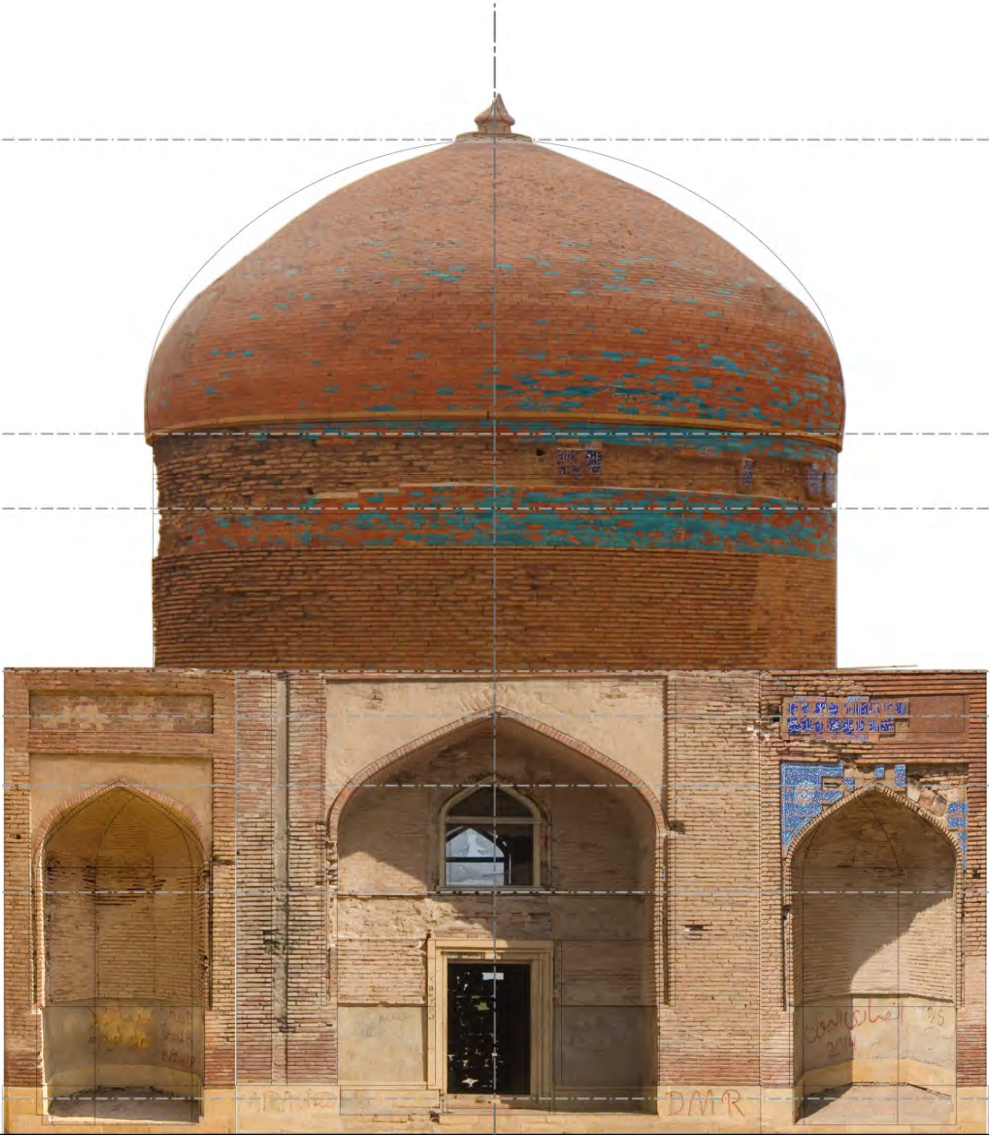

Notes:
--

Key Plan:

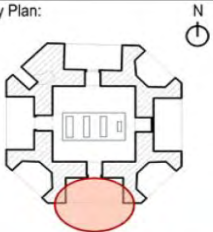

No	Revisions	Date	Sign
----	-----------	------	------

Project:
SULTAN IBRAHIM TOMB

Folio:
Photographic Documentation

Title:
021 South Elevation



Scale:
1:100

Date:
Dec. 14

Folio	Category	Element	Number
PD	1/L	(2-)	021

SOUTH WEST ELEVATION 022

Level 8
+0.00

Level 7
+0.00

Level 6
+0.00


Level 5
+0.00

Level 4
+0.00

Level 3
+0.00


Level 2
+0.00

Level 1
+0.00

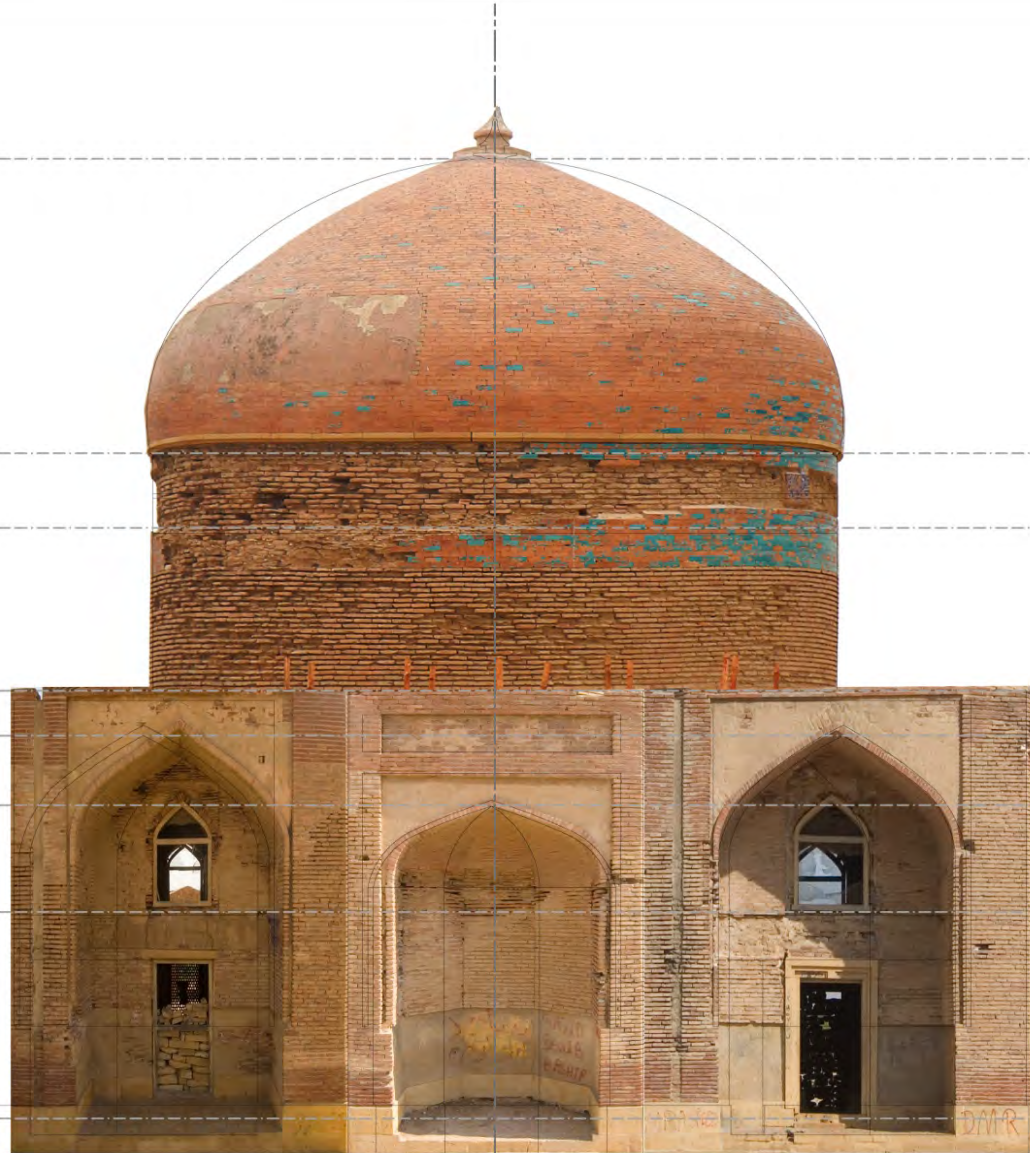

Notes:
--

Key Plan:

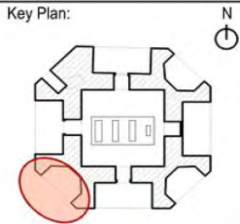

No	Revisions	Date	Sign
----	-----------	------	------

Project:
SULTAN IBRAHIM TOMB

Folio:
Photographic Documentation

Title:
022 South West Elevation



Scale: 1:100			Date: Dec. 14
Folio PD	Category 1/L	Element (2-)	Number 022

WEST ELEVATION 023

Level 8
+0.00

Level 7
+0.00

Level 6
+0.00


Level 5
+0.00

Level 4
+0.00

Level 3
+0.00

Level 2
+0.00


Level 1
+0.00

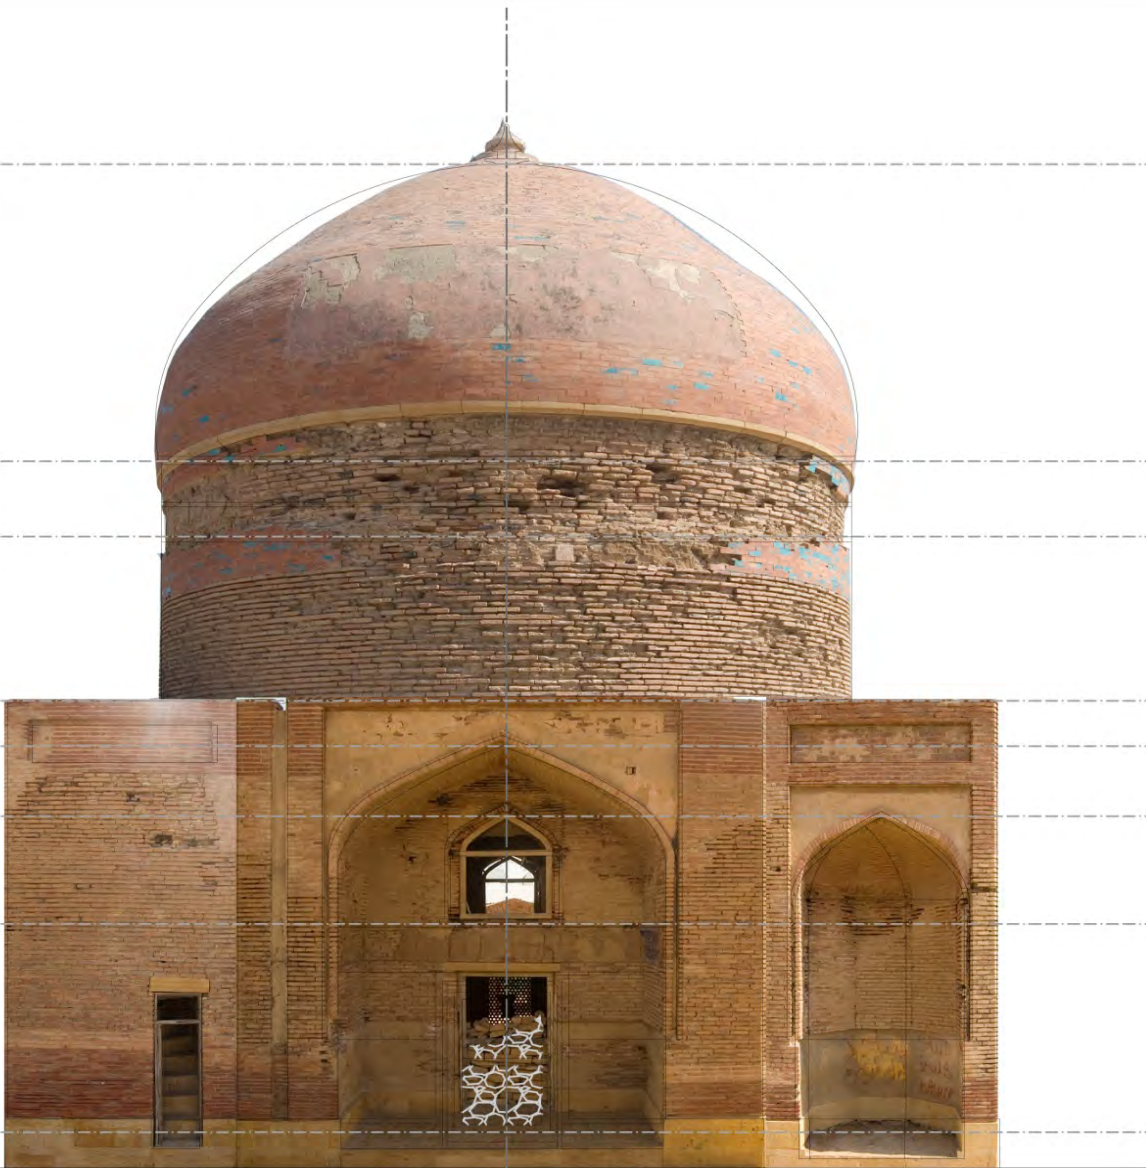

Notes:

--

Key Plan:

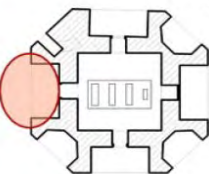

No	Revisions	Date	Sign

Project:
SULTAN IBRAHIM TOMB


Folio:
Photographic Documentation

Title:
023 West Elevation



Scale: 1:100			Date: Dec. 14
Folio PD	Category 1/ L	Element (2-)	Number 023

NORTH WEST ELEVATION 024

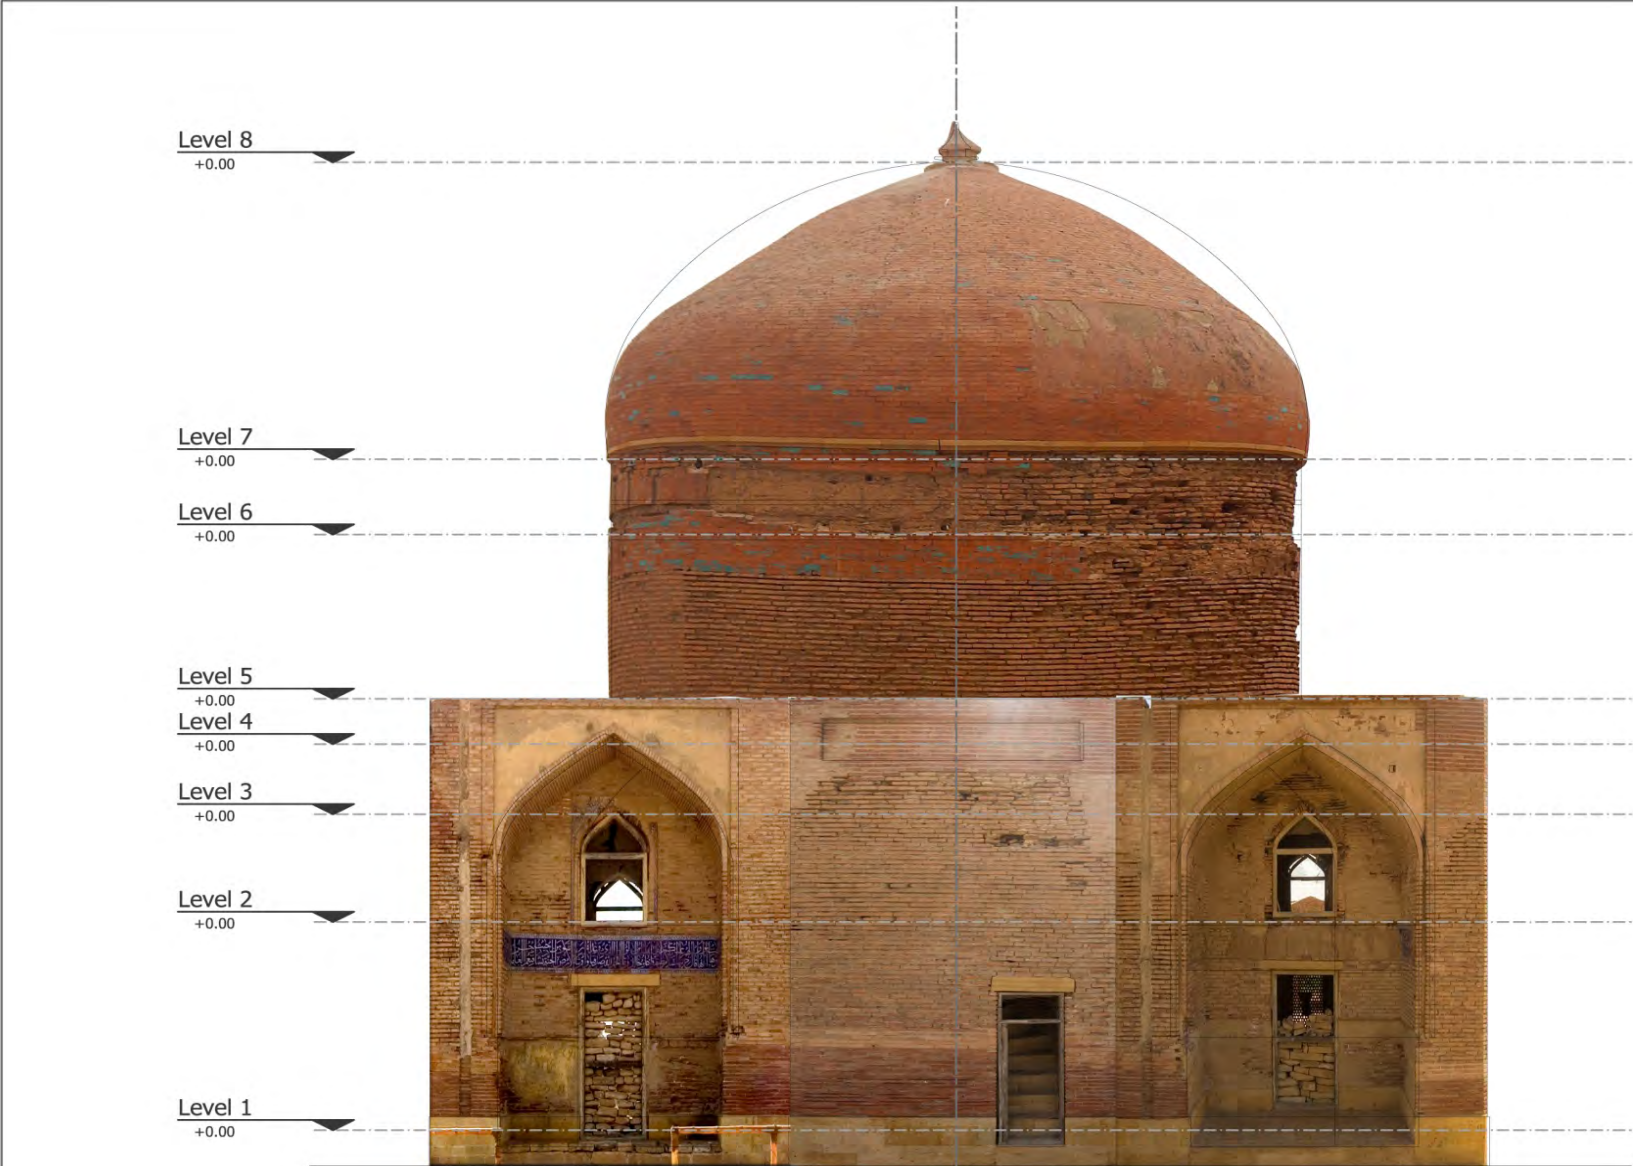

Notes:
--

Key Plan:



No	Revisions	Date	Sign

Project:

SULTAN IBRAHIM TOMB

Folio:

Photographic Documentation

Title:

024 North West Elevation



Scale:

1:100

Date:

Dec. 14

Folio

PD

Category

1/ L

Element

(2-)

Number

024

NORTH ELEVATION 025

Level 8
+0.00

Level 7
+0.00

Level 6
+0.00


Level 5
+0.00

Level 4
+0.00


Level 3
+0.00

Level 2
+0.00

Level 1
+0.00

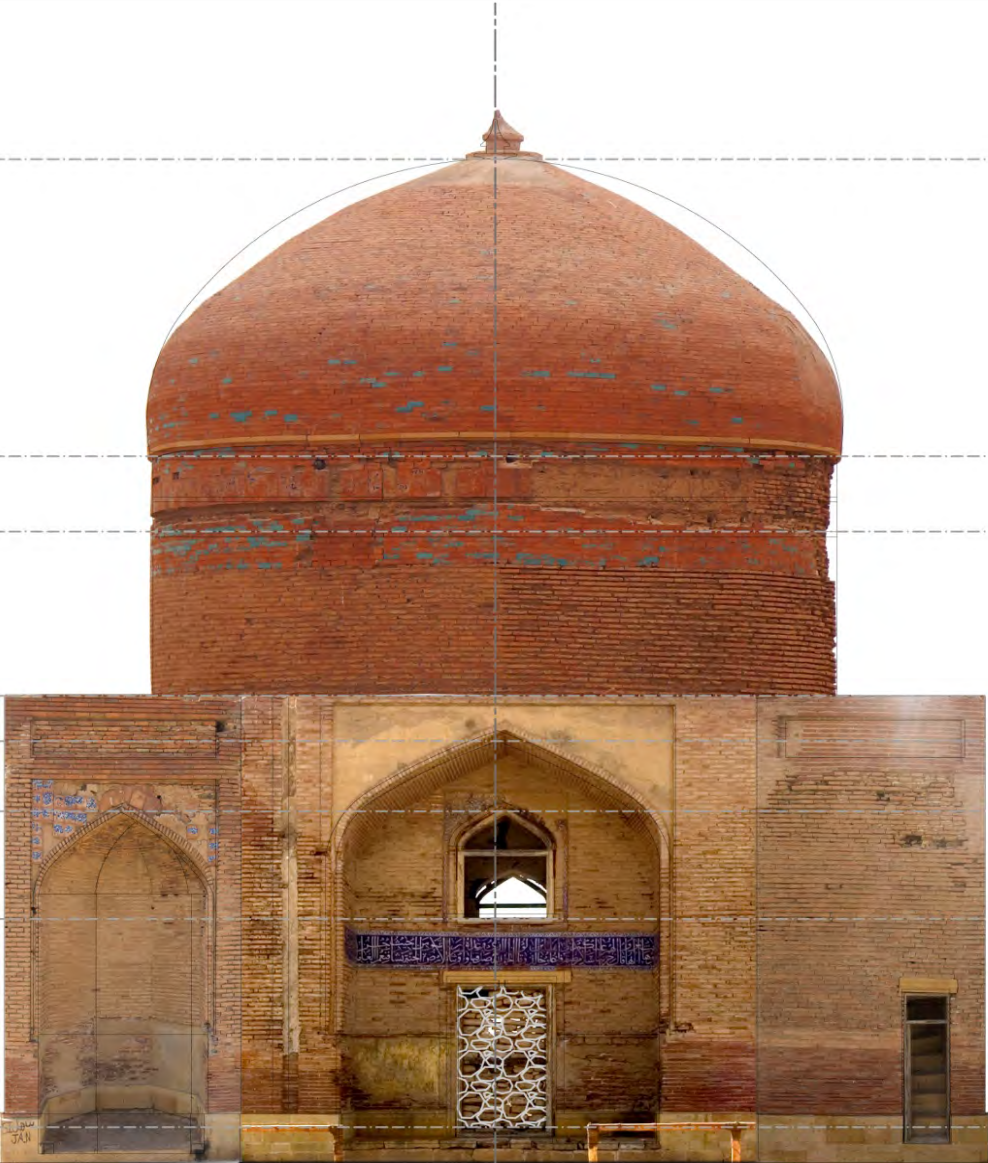

Notes:
--

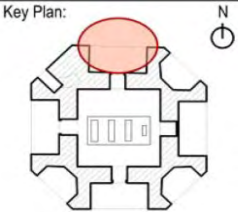

No	Revisions	Date	Sign

Project:
SULTAN IBRAHIM TOMB


Folio:
Photographic Documentation

Title:
025 North Elevation




Scale: 1:100			Date: Dec. 14
Folio PD	Category 1/ L	Element (2-)	Number 025

NORTH EAST ELEVATION 026

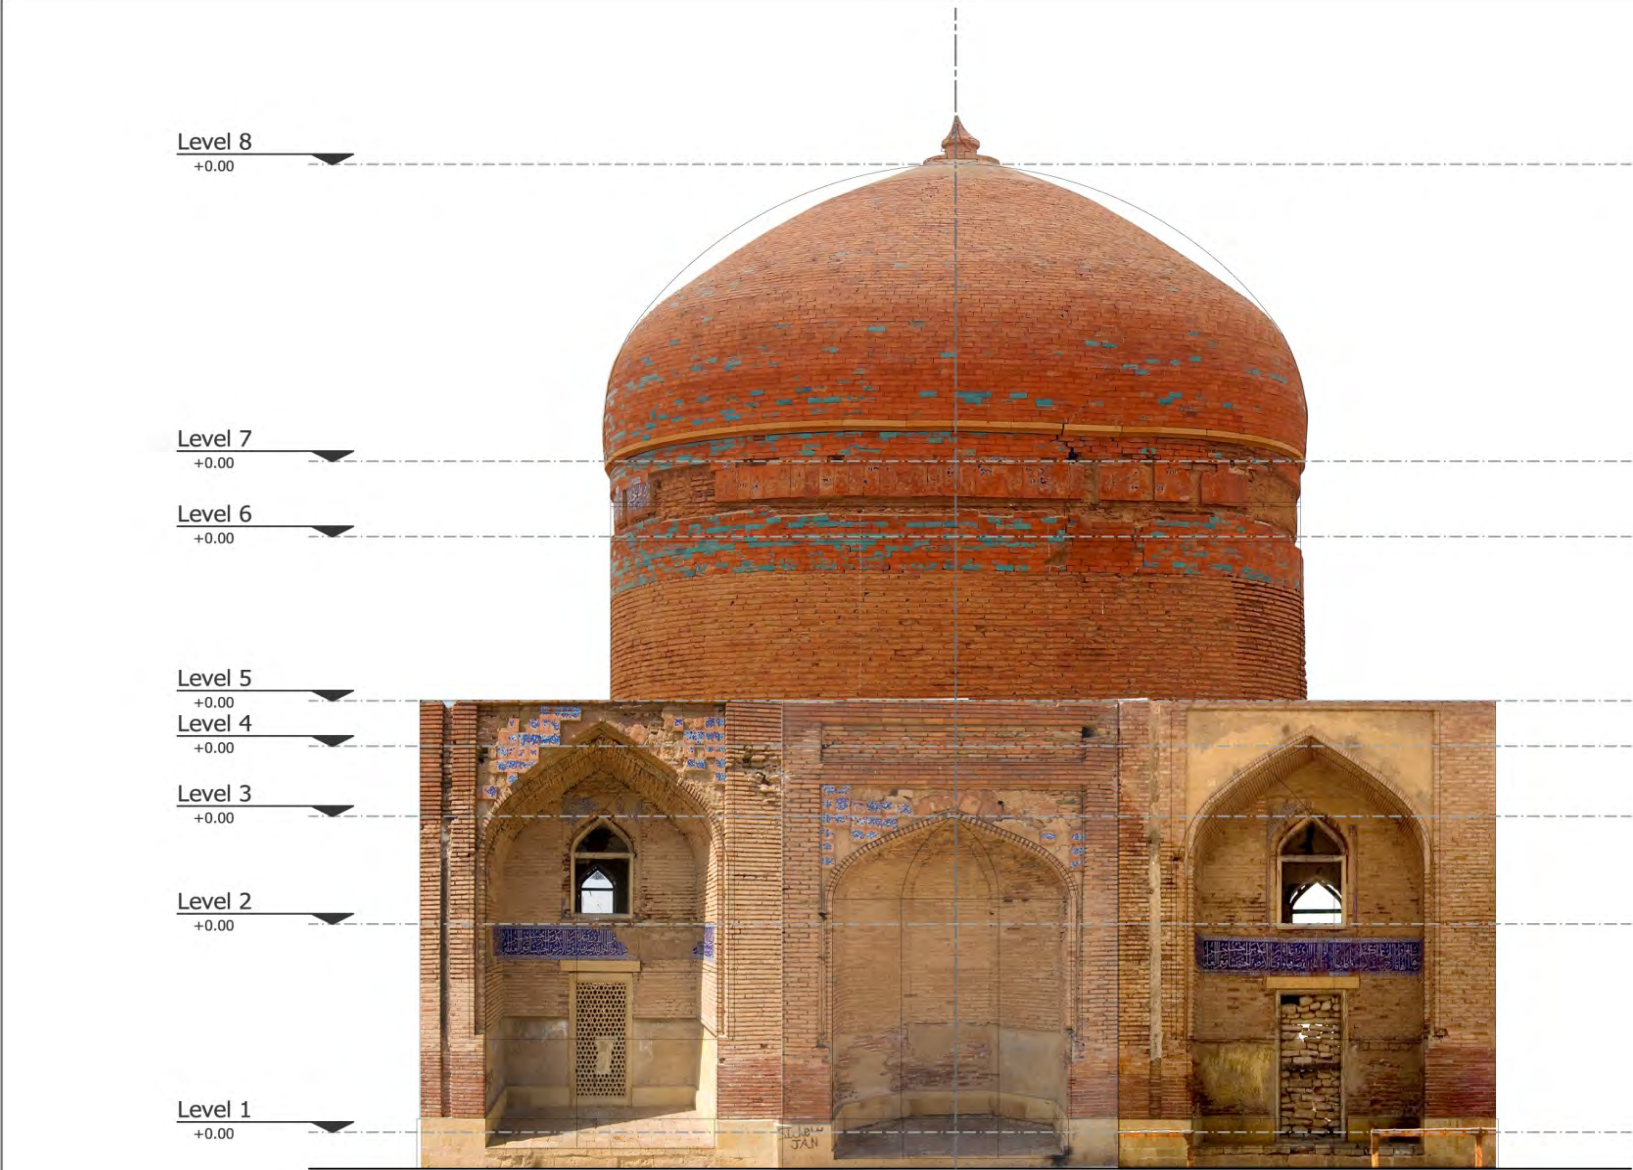

Notes:
--

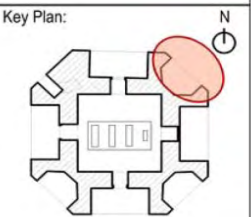

No	Revisions	Date	Sign

Project:
SULTAN IBRAHIM TOMB

Folio:
Photographic Documentation

Title:
026 North East Elevation




Scale: 1:100			Date: Dec. 14
Folio PD	Category 1/L	Element (2-)	Number 026

EAST ELEVATION 027



Notes:
--

Key Plan:

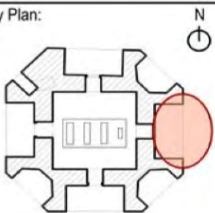

No	Revisions	Date	Sign

Project:
SULTAN IBRAHIM TOMB

Folio:
Photographic Documentation

Title:
027 East Elevation



Scale: 1:100			Date: Dec. 14
Folio PD	Category 1/L	Element (2-)	Number 027

SOUTH EAST ELEVATION 028

Level 8
+0.00

Level 7
+0.00

Level 6
+0.00

Level 5
+0.00

Level 4
+0.00

Level 3
+0.00


Level 2
+0.00

Level 1
+0.00



Notes:
--

Key Plan:

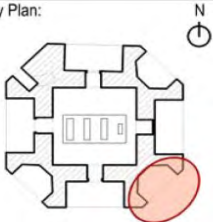

No	Revisions	Date	Sign

Project:
SULTAN IBRAHIM TOMB

Folio:
Photographic Documentation

Title:
028 South East Elevation



Scale: 1:100			Date: Dec. 14
Folio PD	Category 1/L	Element (2-)	Number 028

INTERNAL ELEVATIONS



South Elevation



North Elevation

INTERNAL ELEVATIONS



West Elevation



East Elevation

INTERNAL CORNERS



South West



North West



North East



South East




TOMB OF AMIR SULTAN MOHAMMAD

Folio VI – Photographic Documentation



SOUTH ELEVATION 021

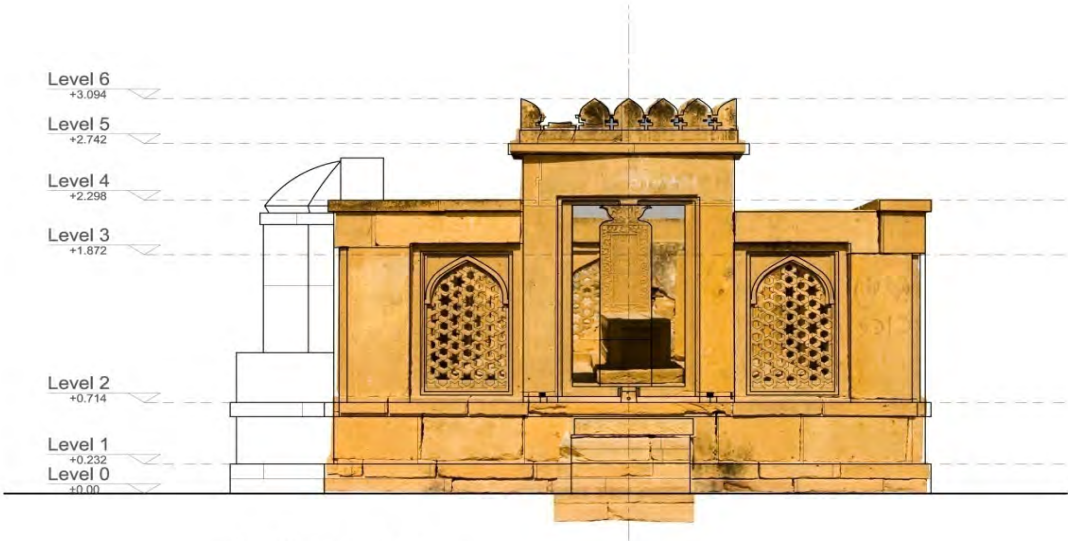


South Elevation

Notes:


--

Key Plan:

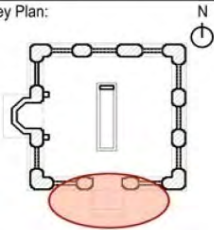

No	Revisions	Date	Sign
Project:			
AMIR SULTAN TOMB			
Folio:			
Photographic Documentation			
Title:			
021 South Elevation			
 HERITAGE FOUNDATION OF PAKISTAN			
Scale:		Date:	
1:50		Dec. 14	
Folio	Category	Element	Number
PD	2/ L	(2-)	021

WEST ELEVATION 022

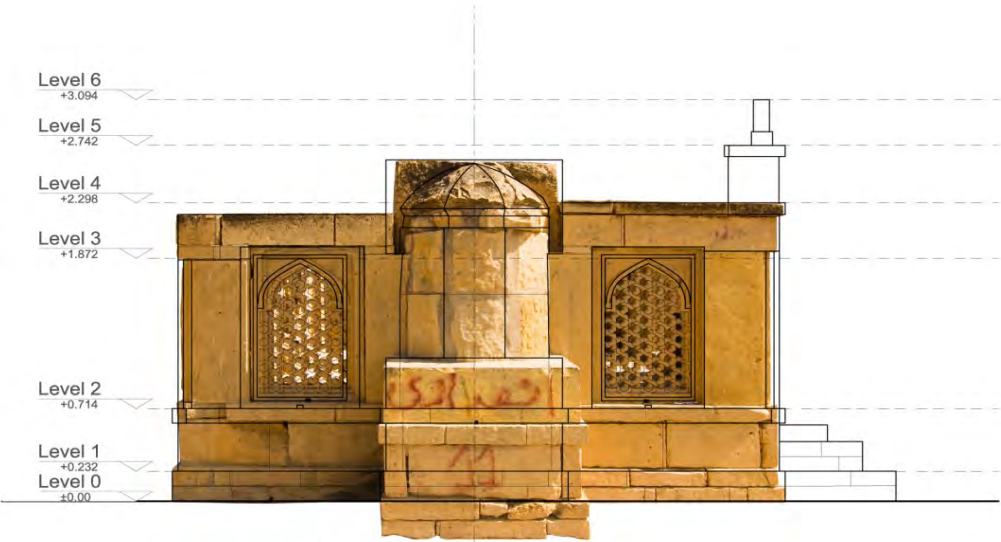

Notes:
--

Key Plan:

N

No	Revisions	Date	Sign

Project:
AMIR SULTAN TOMB


Folio:
Photographic Documentation

Title:
022 West Elevation

Heritage
PAKISTAN
HERITAGE FOUNDATION OF PAKISTAN


Scale: 1:50		Date: Dec. 14	
Folio	Category	Element	Number
PD	2/ L	(2-)	0222

NORTH ELEVATION 023

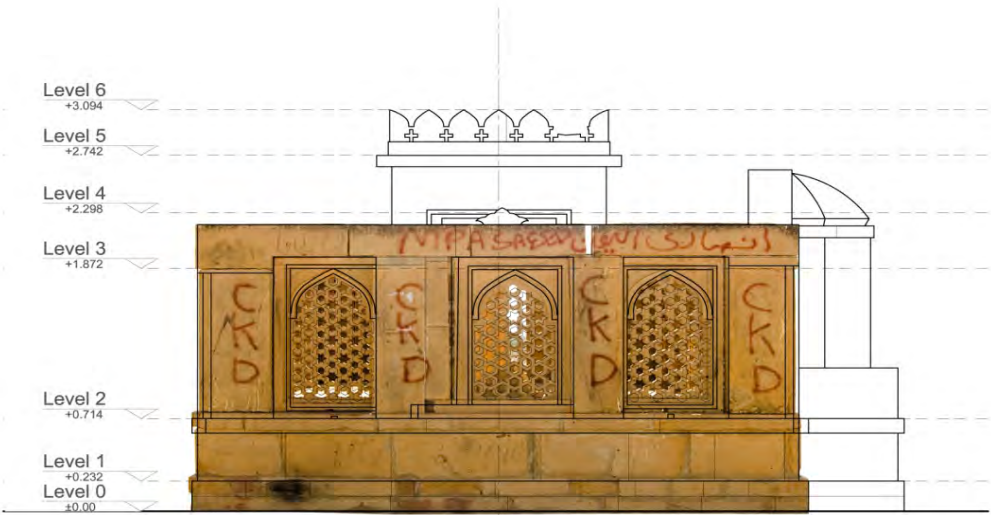

North Elevation

Notes:
--

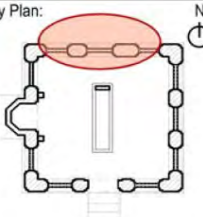Key Plan:


No	Revisions	Date	Sign

Project:
AMIR SULTAN TOMB

Folio:
Photographic Documentation


Title:
023 North Elevation


HERITAGE FOUNDATION OF PAKISTAN

Scale:	Date:
1:50	Dec. 14

Folio	Category	Element	Number
PD	2/ L	(2-)	023

EAST ELEVATION 024

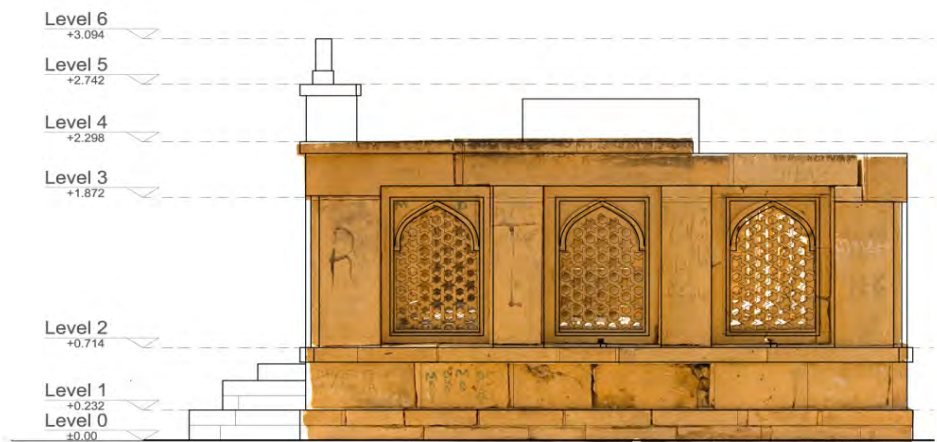


East Elevation

Notes:
--

Key Plan:

No	Revisions	Date	Sign
Project: AMIR SULTAN TOMB			
Folio: Photographic Documentation			
Title: 024 East Elevation			
Scale: 1:50		Date: Dec. 14	
Folio PD	Category 2/ L	Element (2-)	Number 024

SECTION 013

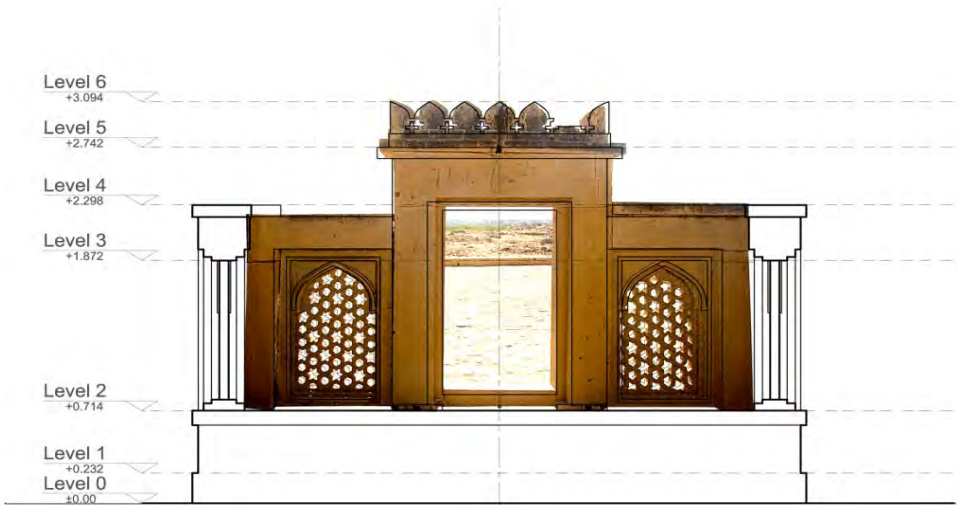

013 South Section

Notes:
--

Key Plan:

N

No	Revisions	Date	Sign


Project:
AMIR SULTAN TOMB

Folio:
Photographic Documentation

Title:
013 South Section

Scale:			Date:
1:50			Dec. 14
Folio	Category	Element	Number
PD	2/ L	(2-)	013

SECTION 014

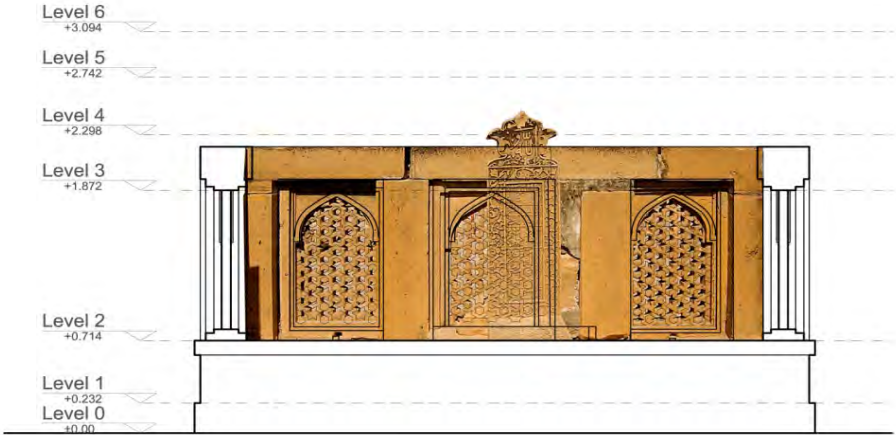

014 North Section

Notes:
--

Key Plan:

A key plan diagram showing the location of the section within the tomb's footprint. The plan is a rectangular outline with a central vertical axis. A red oval highlights the area of the section. A north arrow (N) is located in the top right corner.

No	Revisions	Date	Sign

Project:
AMIR SULTAN TOMB


Folio:
Photographic Documentation

Title:
014 North Section

Heritage
PAKISTAN
HERITAGE FOUNDATION OF PAKISTAN

Scale: 1:50			Date: Dec. 14
Folio	Category	Element	Number
PD	2/ L	(2-)	014

SECTION 015

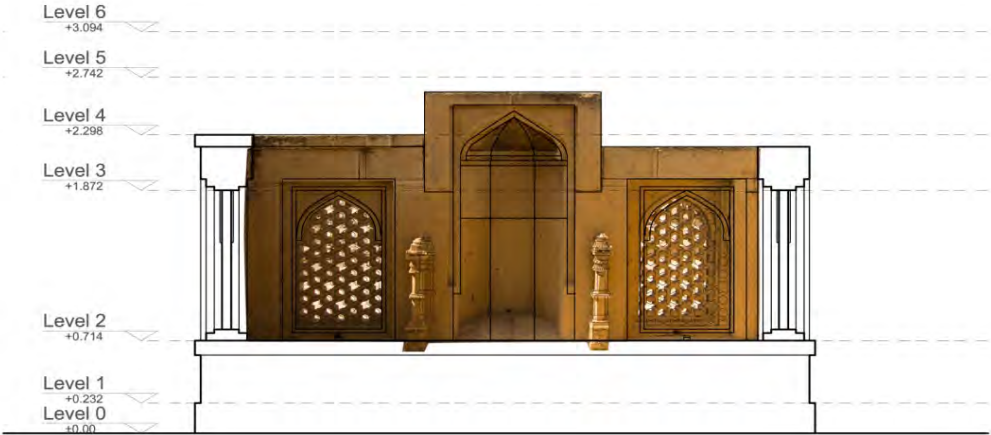

015 West Section

Notes:
--

Key Plan:

N

No	Revisions	Date	Sign


Project:
AMIR SULTAN TOMB

Folio:
Photographic Documentation

Title:
015 West Section

Scale:			Date:
1:50			Dec. 14
Folio	Category	Element	Number
PD	2/ L	(2-)	015

SECTION 016

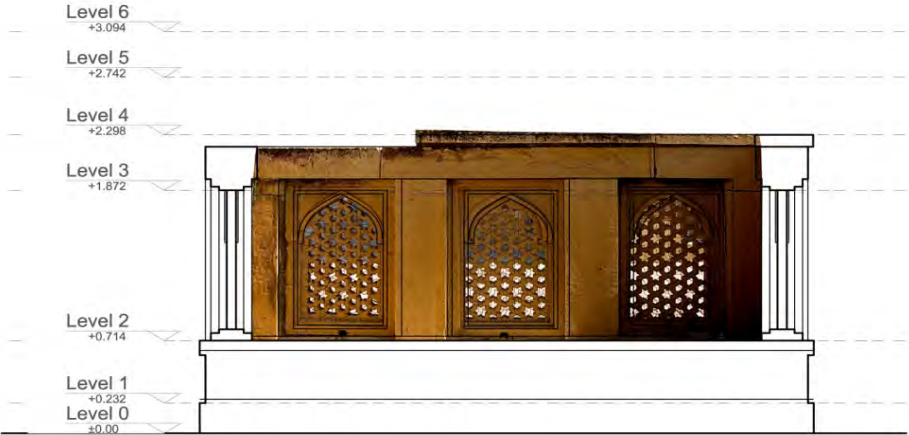

016 East Section

Notes:

--

Key Plan:

No	Revisions	Date	Sign

Project:

AMIR SULTAN TOMB

Folio:

Photographic Documentation

Title:

016 East Section

Scale:	Date:		
1:50	Dec. 14		
Folio	Category	Element	Number
PD	2/ L	(2-)	016



GATEWAY ARCH

Folio VI – Photographic Documentation



021 South Elevation

Notes:

Key Plan:

No	Revisions	Date	Sign

Project:

SULTAN IBRAHIM ARCHWAY

Folio:

Photographic Documentation

Title:

021 South Elevation

Scale:

1:50

Date:

Dec. 14

Folio	Category	Element	Number
PD	3/L	(2-)	021

==

A diagram of a vertical column with a red circle highlighting the base area.


N

PD	3/ L	(2-)	021
----	------	------	-----

PD	3/1	(2-)	021
----	-----	------	-----


021

WEST ELEVATION 022

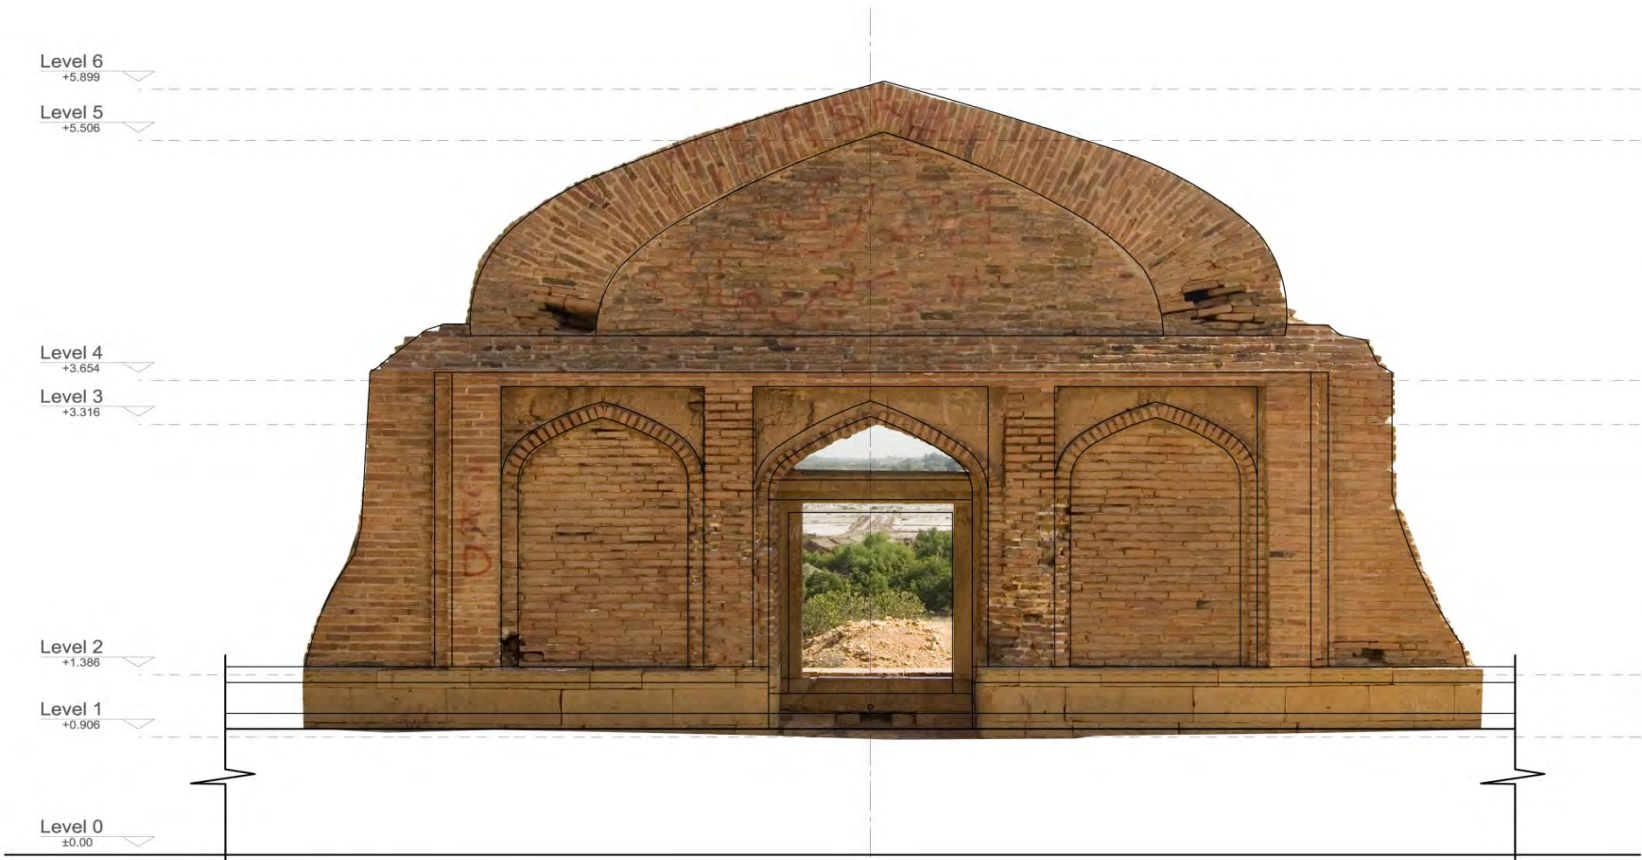

022 West Elevation

Notes:
--

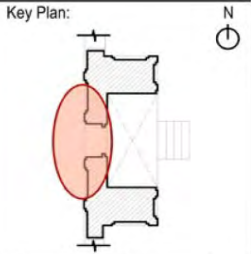

No	Revisions	Date	Sign
----	-----------	------	------

Project:

SULTAN IBRAHIM ARCHWAY

Folio:

Photographic Documentation

Title:

022 West Elevation



Scale:


1:50

Date:

Dec. 14

Folio	Category	Element	Number
PD	3/ L	(2-)	022

NORTH ELEVATION 023

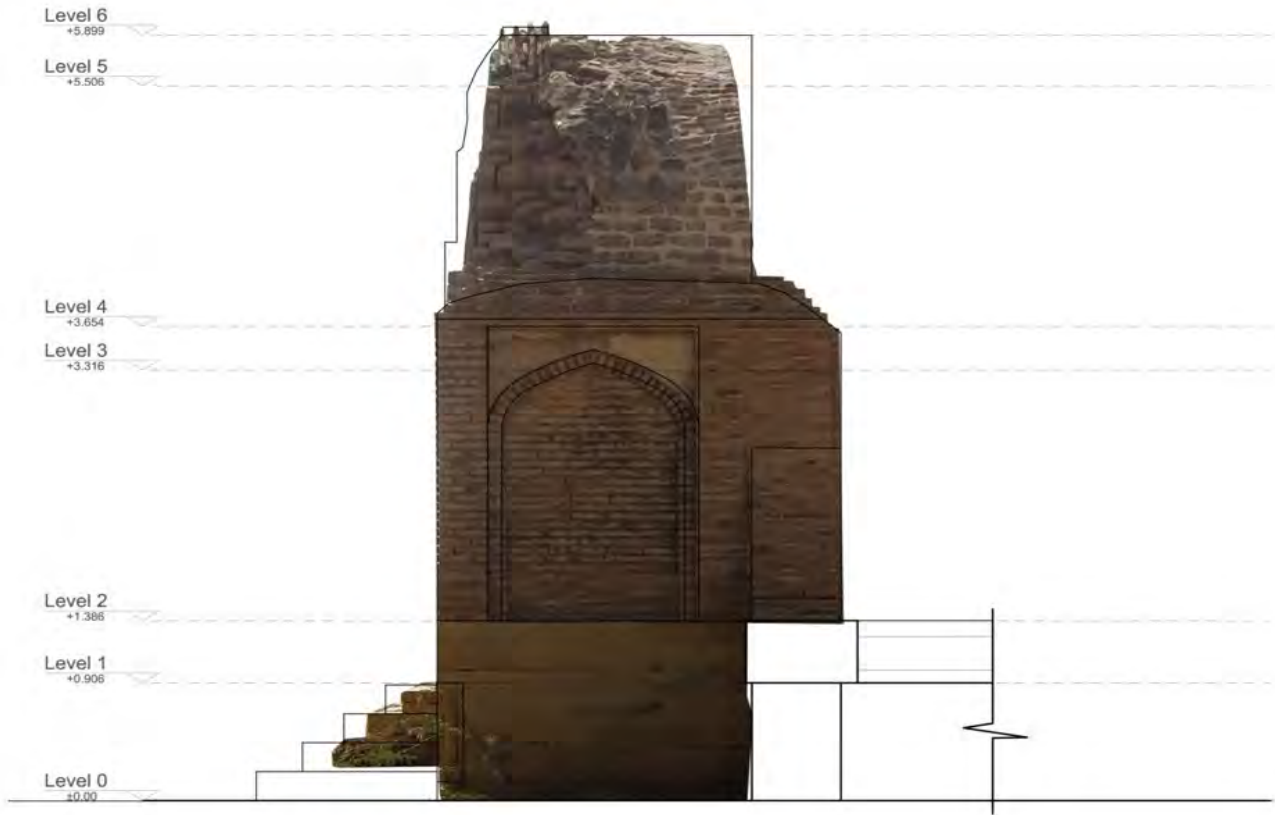


023 North Elevation

Nctas:

--

Key Plan:

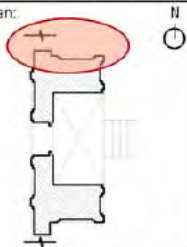

No	Revisions	Date	Sign

Project:

SULTAN IBRAHIM ARCHWAY

Folio:

Photographic Documentation

Title:


023 North Elevation



HERITAGE FOUNDATION OF PAKISTAN

Scale:		Date:	
1:50		Dec. 14	
Folio	Category	Element	Number
PD	3/L	(2-)	023

EAST ELEVATION 024

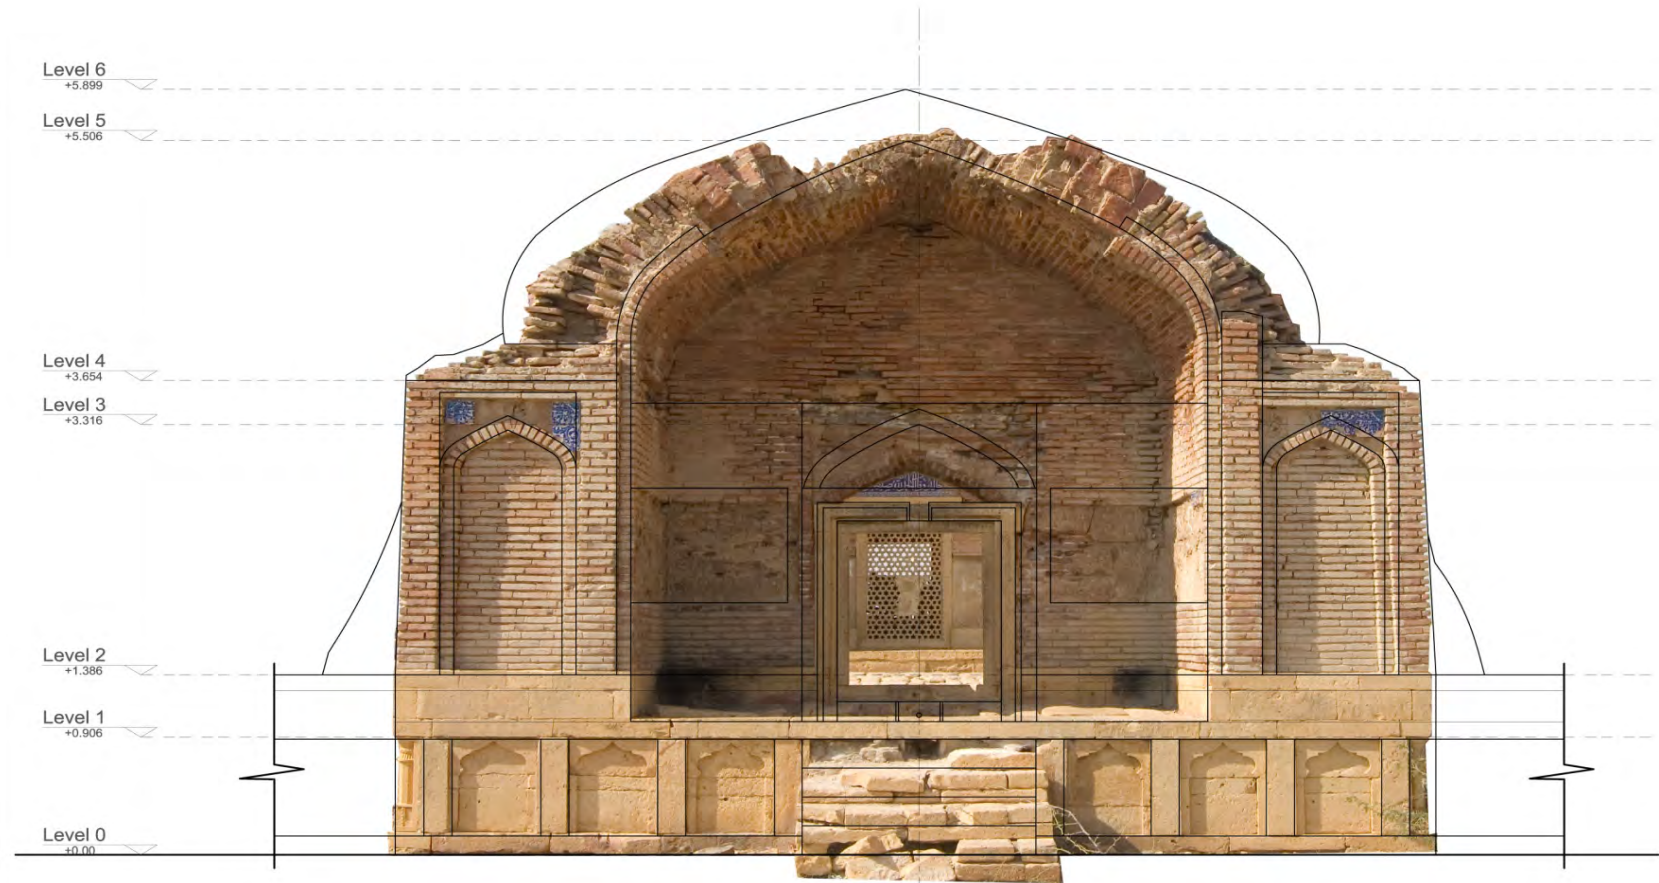

024 East Elevation

Notes:
--

Key Plan:

N

No	Revisions	Date	Sign

Project:
SULTAN IBRAHIM ARCHWAY

Folio:
Photographic Documentation

Title:
024 East Elevation

HERITAGE FOUNDATION OF PAKISTAN

Scale: 1:50			Date: Dec. 14
Folio	Category	Element	Number
PD	3/ L	(2-)	024