




PRESERVATION OF TOMB OF JAN BABA, WHS MAKLI

1ST EXPERTS' COMMITTEE MEETING

Folio VI – Photographic Documentation



PLAN SHOWING EXTERIOR ELEVATIONS 021-024

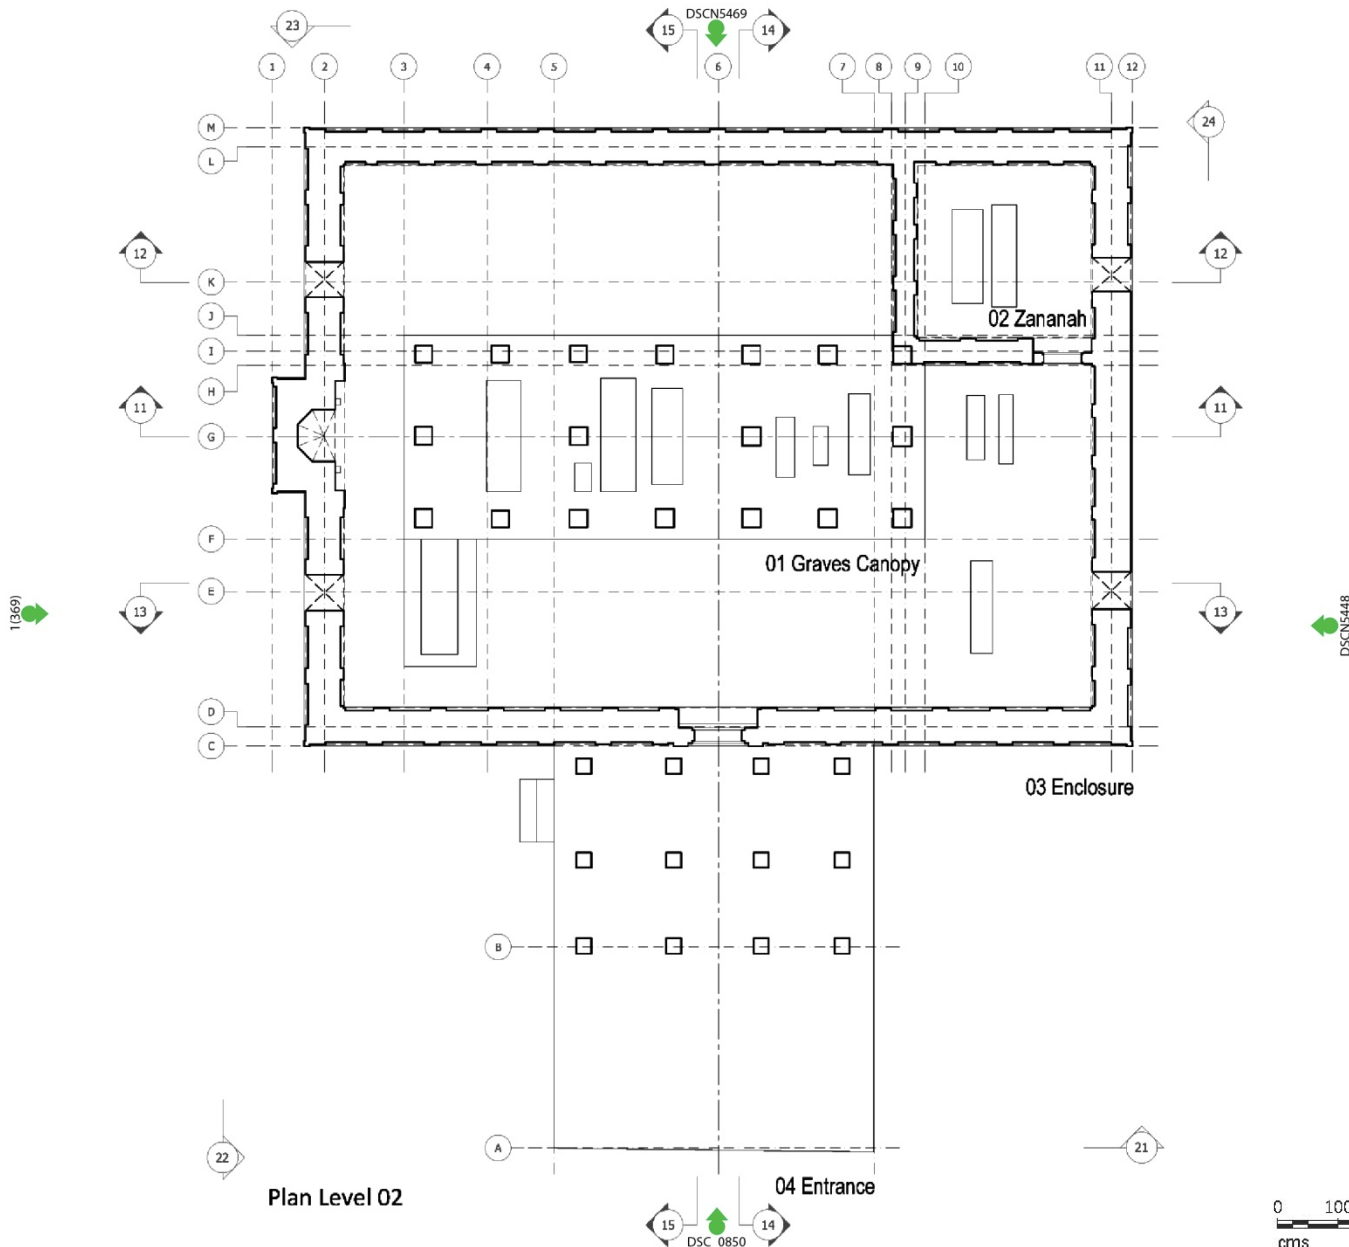

Notes:

—

No	Revisions	Date	Sign
----	-----------	------	------

Project:
JAN BABA TOMB

Folio:
PHOTOGRAPHIC
DOCUMENTATION

Building:
General

Title:
Exterior Views



Scale:
NTS

N
⬆

Date:
Apr 2015

Folio	Category	Element	Number
PD	L	(P-)	001

SOUTH ELEVATION 021 & WEST ELEVATION 022

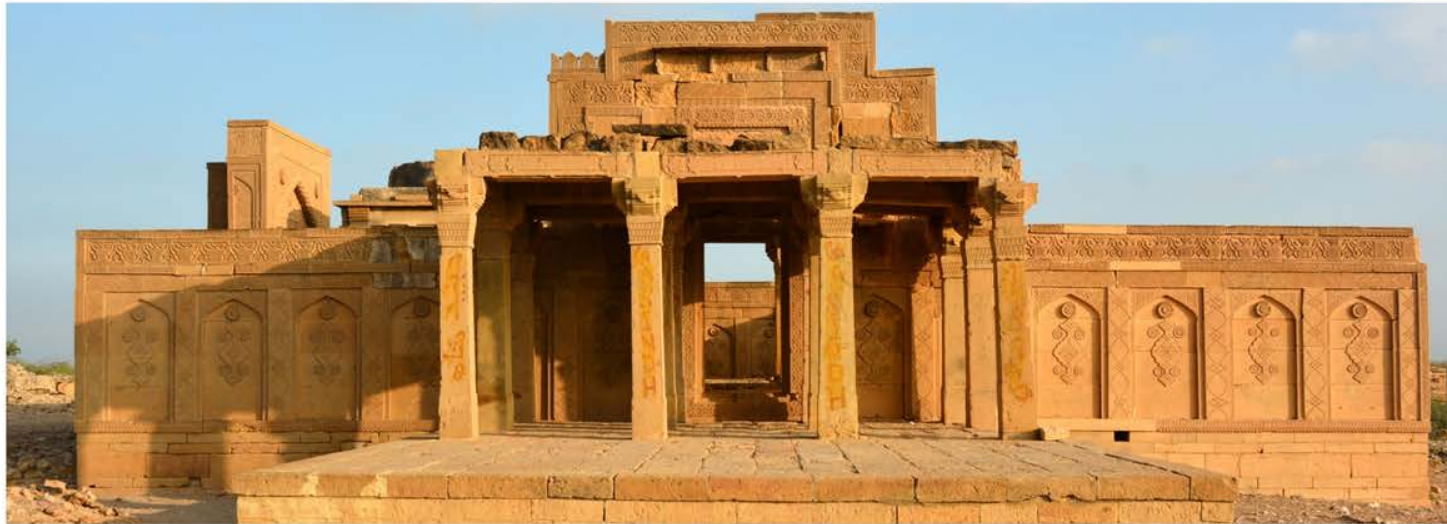


Image No. DSC_0850 - View from South

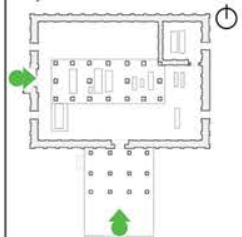


Image No. 1(369) - View from West

Notes:

--

Key Plan:



No	Revisions	Date	Sign

Project:
JAN BABA TOMB

Folio:
PHOTOGRAPHIC
DOCUMENTATION

Building:
General

Title:
Exterior Views

Heritage
PAKISTAN
HERITAGE FOUNDATION OF PAKISTAN

Scale: NTS	Date: Apr 2015
---------------	-------------------

Folio	Category	Element	Number
PD	L	(P-)	002

NORTH ELEVATION 023 & EAST ELEVATION 024

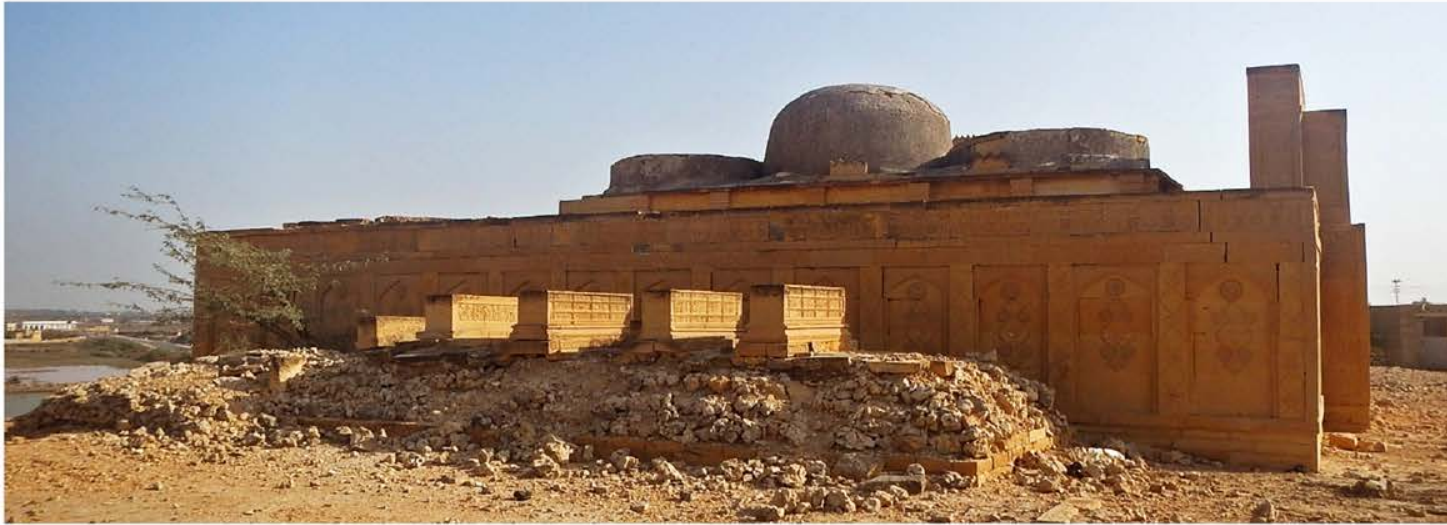



Image No. DSCN5448 - View from North



Image No. DSCN5469 - View from East

Notes:

Key Plan:

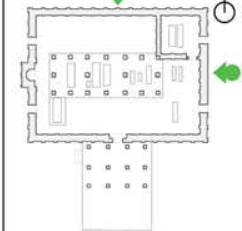

No	Revisions	Date	Sign

Project:

JAN BABA TOMB

Folio:

PHOTOGRAPHIC
DOCUMENTATION

Building:

General

Title:


Exterior Views

Heritage
PAKISTAN
HERITAGE FOUNDATION OF PAKISTAN

Scale:	Date:
NTS	Apr 2015

Folio	Category	Element	Number
PD	L	(P-)	003

PLAN SHOWING COMPONENT 01 GRAVES CANOPY

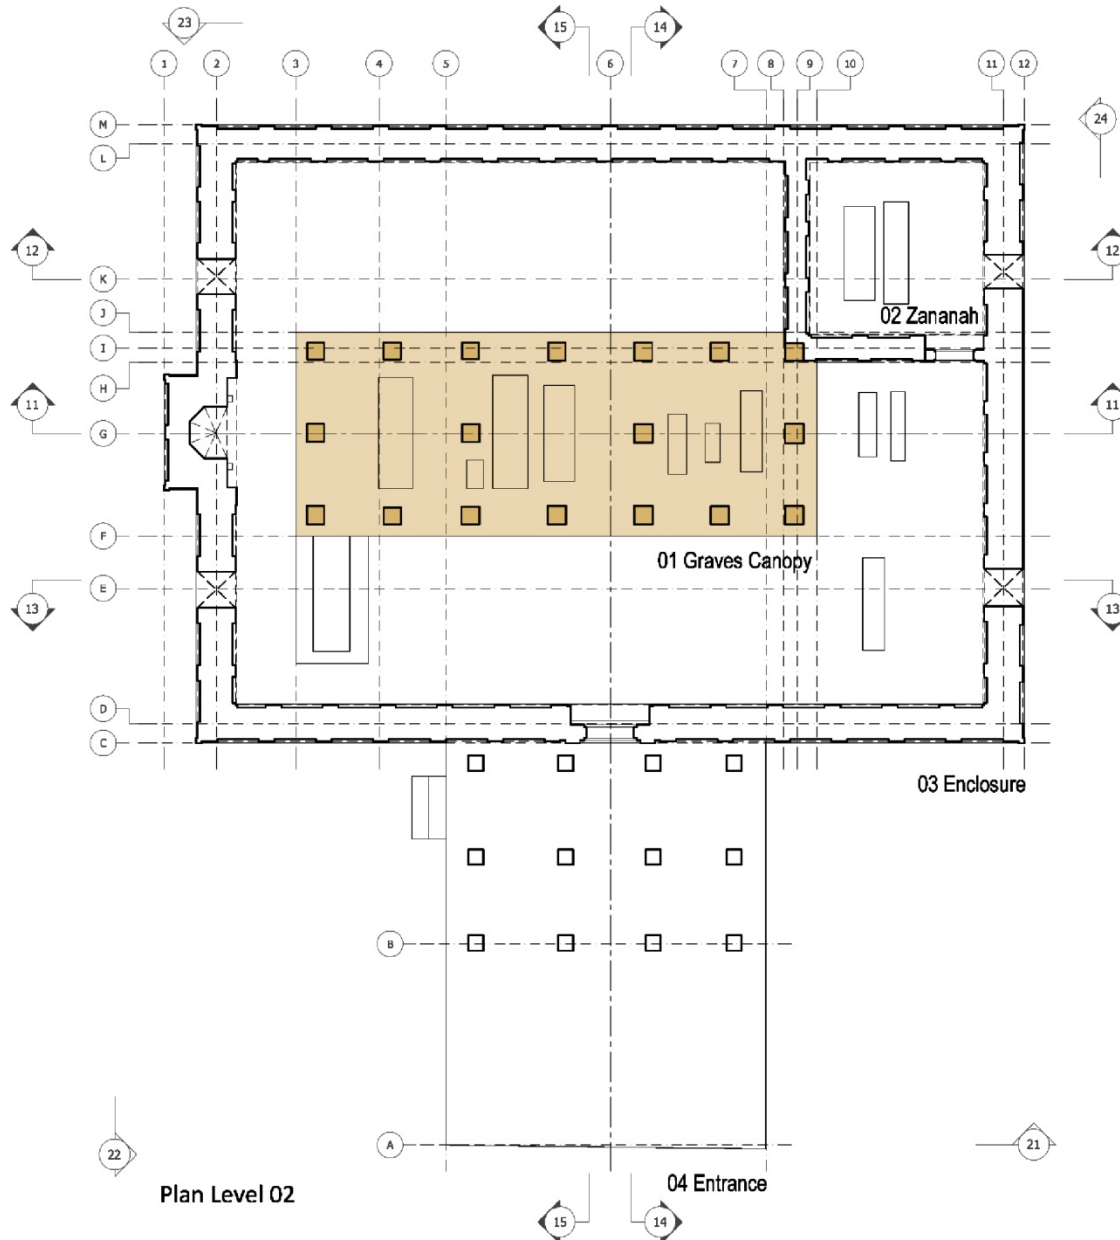

Notes:

—

No	Revisions	Date	Sign
----	-----------	------	------

Project:
JAN BABA TOMB

Folio:

Building:
01 Graves Canopy

Title:
Plan



Scale: NTS	N ⊕	Date: Apr 2015
Folio PD	Category 1/L	Element (P-)
		Number 004

01 GRAVES CANOPY



Image No. DSCN5739



Image No. DSCN5748



Image No. DSCN6091



Image No. DSC_0784



Image No. DSC_0786



Image No. DSC_0822



Image No. DSCN3778



Image No. DSCN4149

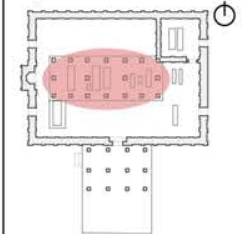


Image No. DSCN4486

Notes:

--

Key Plan:



No	Revisions	Date	Sign
----	-----------	------	------

Project:

JAN BABA TOMB

Folio:

PHOTOGRAPHIC

DOCUMENTATION

Building:

01 Graves Canopy

Title:

Views



HERITAGE FOUNDATION OF PAKISTAN

Scale:

NTS

Date:

Apr 2015

Folio	Category	Element	Number
-------	----------	---------	--------

PD	1/L	(P-)	005
----	-----	------	-----

01 GRAVES CANOPY



Image No. DSCN4510



Image No. 1(387)

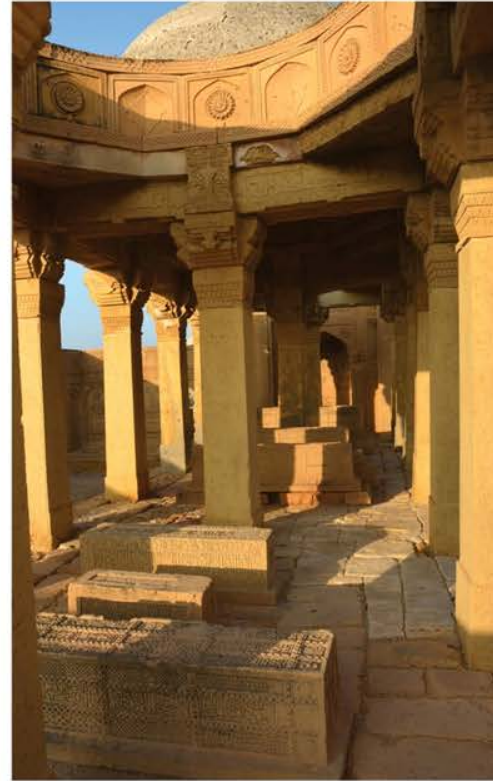


Image No. DSC_0802



Image No. DSCN3730



Image No. DSCN3752



Image No. DSCN4145

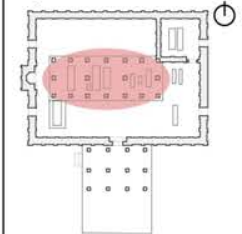


Image No. DSC_0799

Notes:

--

Key Plan:



No	Revisions	Date	Sign
----	-----------	------	------

Project:

JAN BABA TOMB

Folio:

PHOTOGRAPHIC
DOCUMENTATION

Building:

01 Graves Canopy

Title:

Views



Scale:

NTS

Date:

Apr 2015

Folio

PD

Category

1/L


Element

(P-)

Number

006

PLAN SHOWING COMPONENT 02 ZANANAH

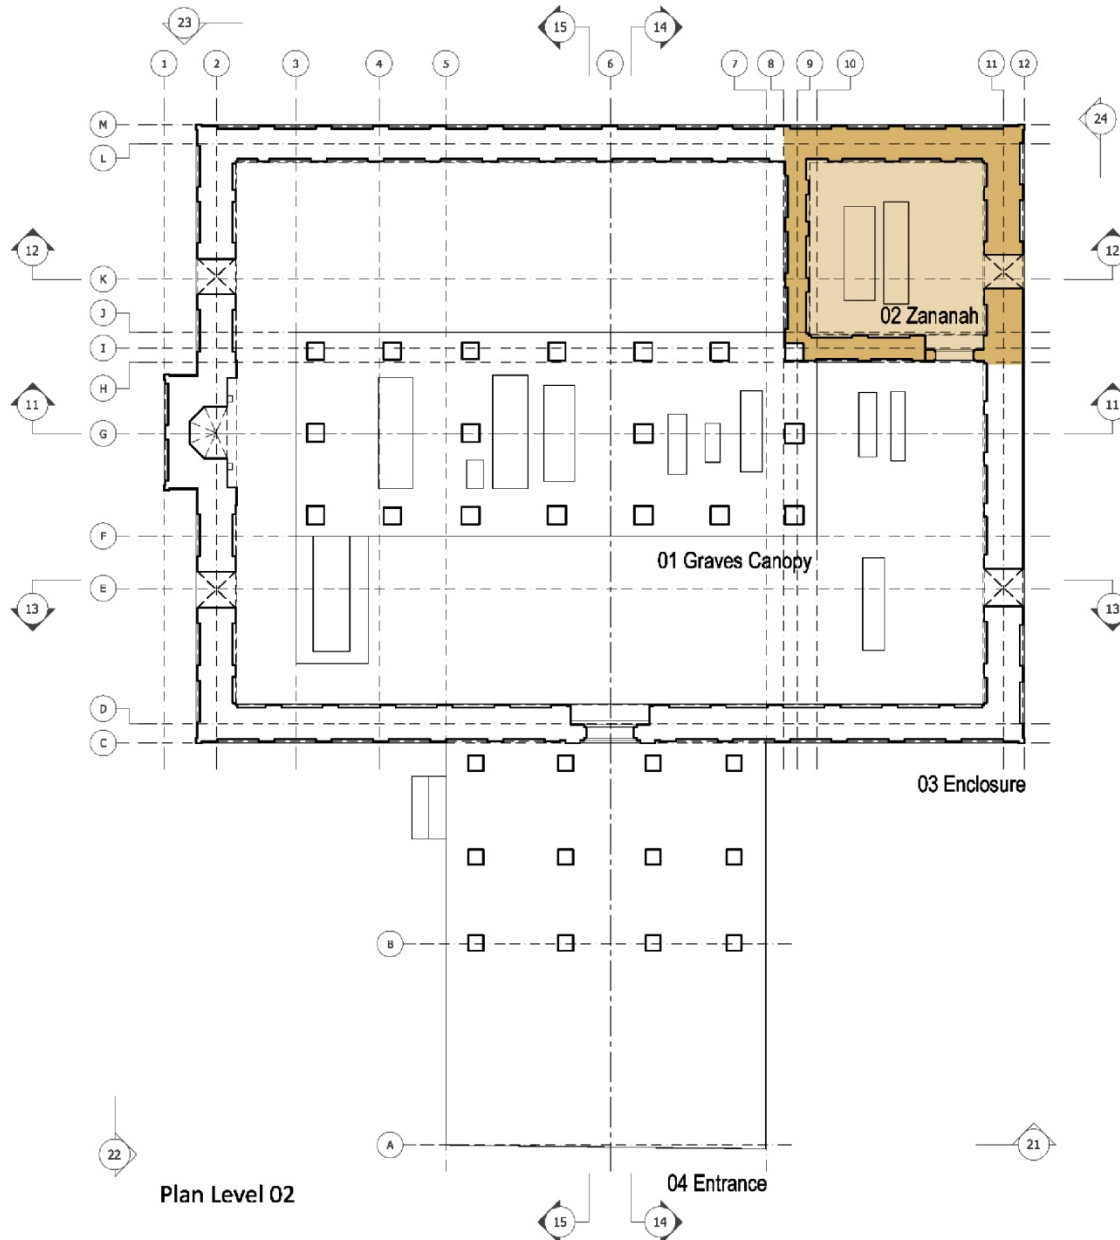

Plan Level 02

Notes:

—

No	Revisions	Date	Sign

Project:

JAN BABA TOMB

Folio:

Building:

02 Zananah

Title:

Plan



Scale:

NTS

Date: Apr 2015

Folio	Category	Element	Number
PD	1/L	(P-)	008

02 ZANANAH



Image No. DSCN3727



Image No. DSCN6188



Image No. 1(383)



Image No. DSCN6183



Image No. DSCN4615



Image No. DSCN6195

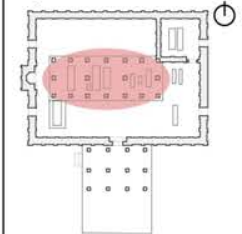


Image No. DSC_0793

Notes:

--

Key Plan:



No	Revisions	Date	Sign
----	-----------	------	------

Project:

JAN BABA TOMB

Folio:

PHOTOGRAPHIC
DOCUMENTATION

Building:

02 Zanana

Title:


Views



Scale:	Date:
NTS	Apr 2015

Folio	Category	Element	Number
PD	1/L	(P-)	009

PLAN SHOWING COMPONENT 03 ENCLOSURE

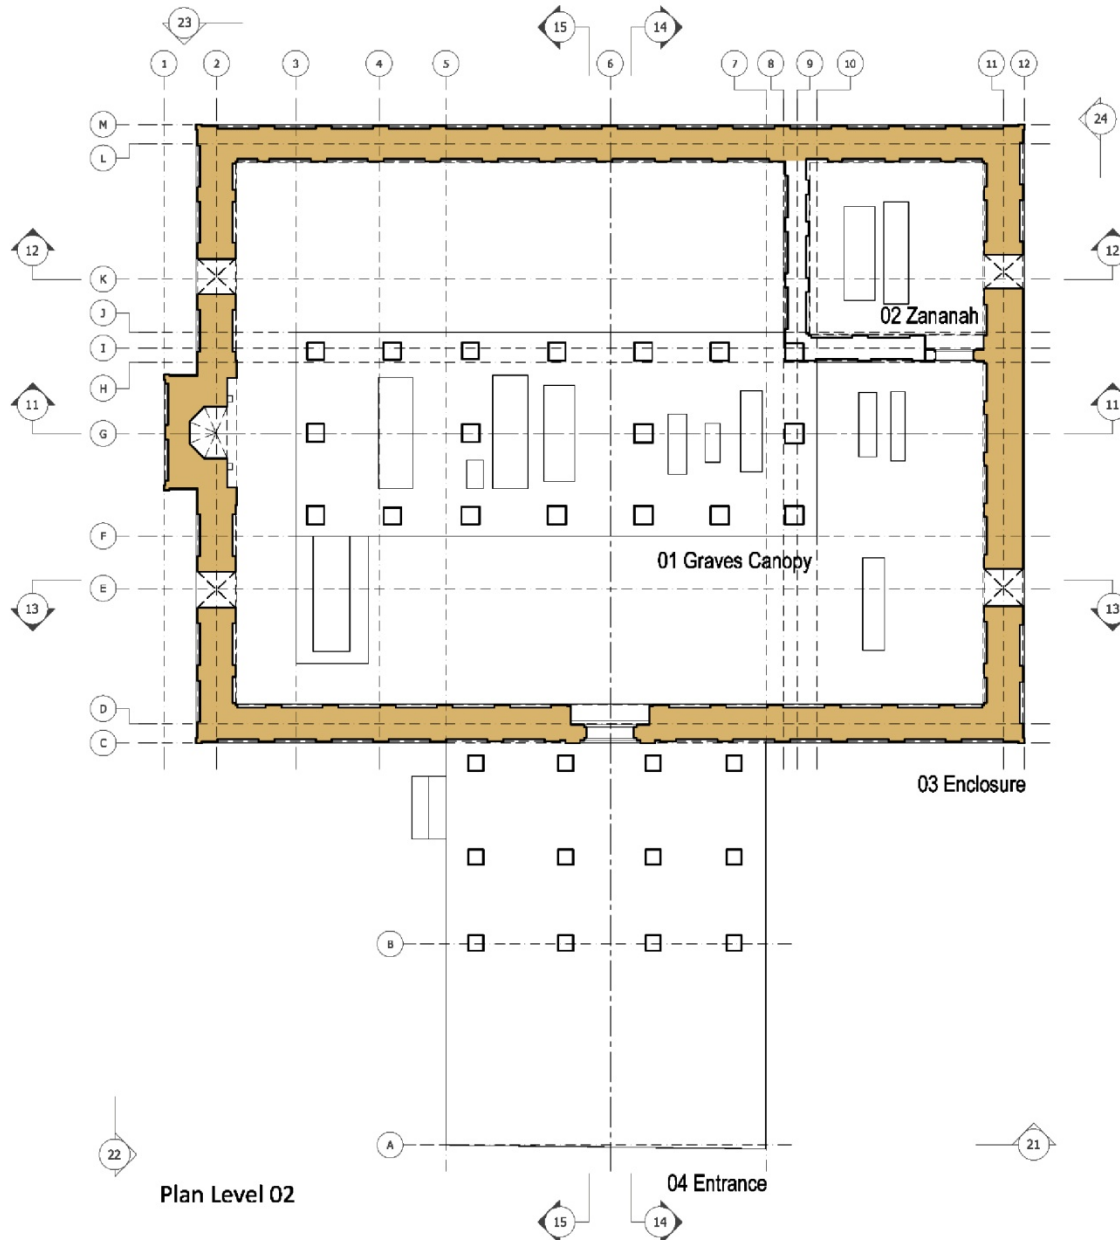

Notes:

—

No	Revisions	Date	Sign
----	-----------	------	------

Project:

JAN BABA TOMB

Folio:

Building:

03 Enclosure

Title:

Views



Scale:

NTS

Folio:

PD

Category

1/L

Element

(2-)

Number

010

Date:

Apr 2015

03 ENCLOSURE



Image No. DSCN5199



Image No. DSCN5116



Image No. DSCN5281



Image No. DSCN5093



Image No. DSCN5507



Image No. DSCN5510

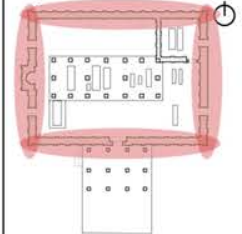


Image No. DSCN6212

Notes:

--

Key Plan:



No	Revisions	Date	Sign
----	-----------	------	------

Project:

JAN BABA TOMB

Folio:

PHOTOGRAPHIC
DOCUMENTATION

Building:

03 Enclosure

Title:

Views



Scale:

NTS

Date:

Apr 2015

Folio

PD

Category

1/L

Element

(P-)

Number

011

03 ENCLOSURE



Image No. DSC_0835



Image No. DSCN6205



Image No. DSC_6033_2



Image No. DSCN6140



Image No. DSCN6158



Image No. DSCN0835

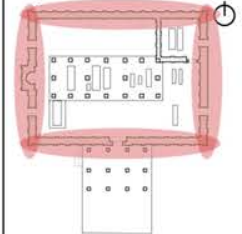


Image No. DSCN6206

Notes:

--

Key Plan:



No	Revisions	Date	Sign
----	-----------	------	------

Project:

JAN BABA TOMB

Folio:

PHOTOGRAPHIC DOCUMENTATION

Building:

03 Enclosure

Title:


Views



Scale:	Date:
NTS	Apr 2015

Folio	Category	Element	Number
PD	1/L	(P-)	012

PLAN SHOWING COMPONENT 04 ENTRANCE

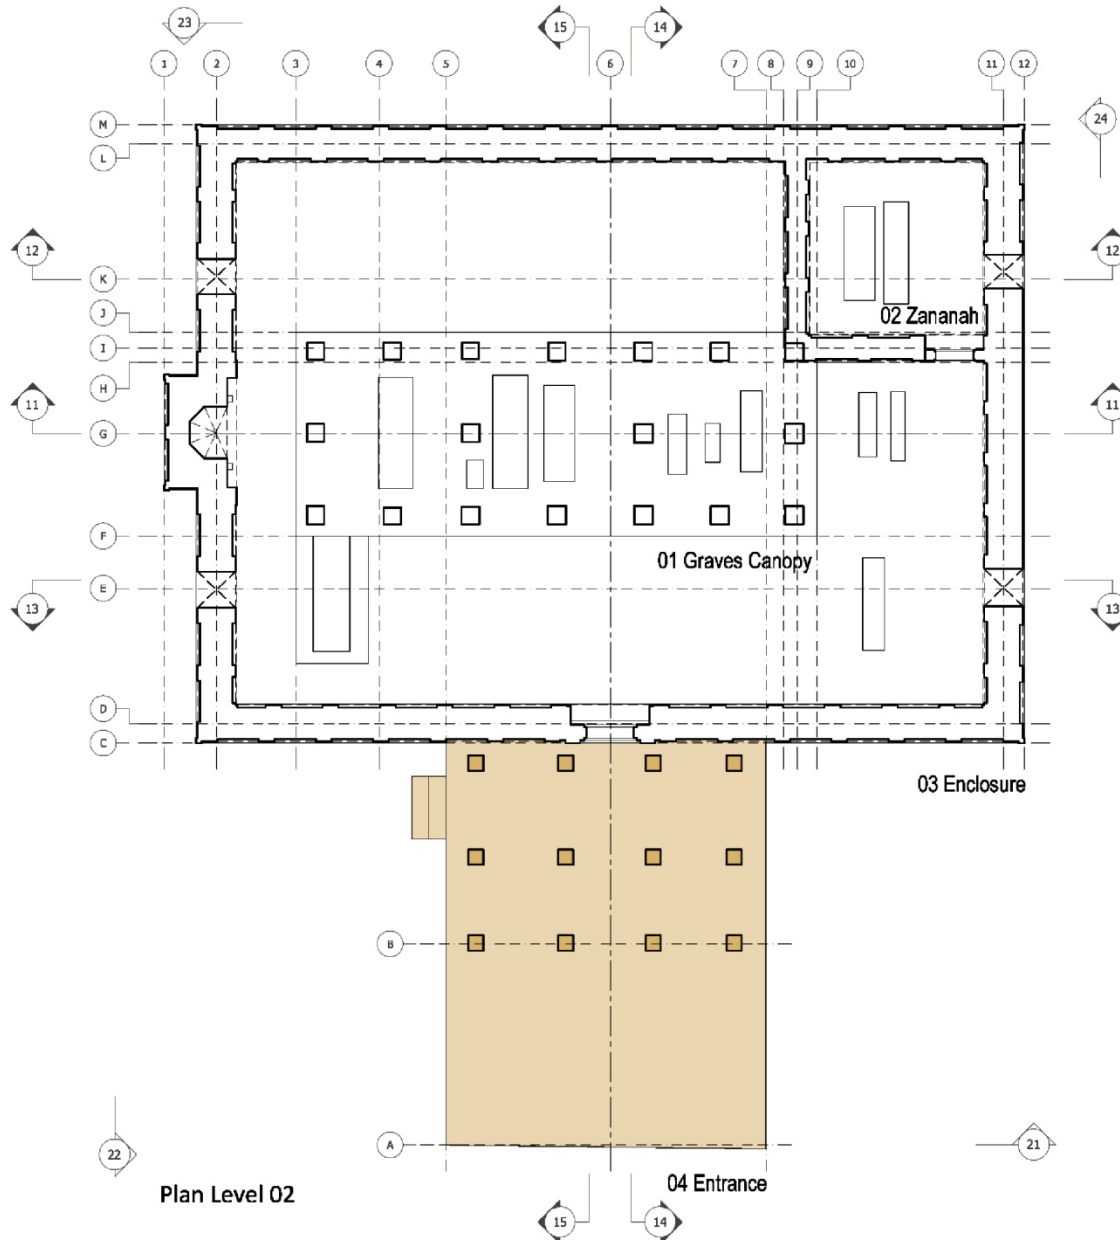

Plan Level 02

Notes:

—

No	Revisions	Date	Sign

Project:

JAN BABA TOMB

Folio:

Building:

04 Entrance

Title:

Plan



Scale: NTS		N 	Date: Apr 2015
Folio PD	Category 1/L	Element (P-)	Number 013

04 ENTRANCE



Image No. DSCN5179



Image No. DSCN5044



Image No. 1 (371)



Image No. 1 (372)



Image No. DSCN6218



Image No. DSCN5508

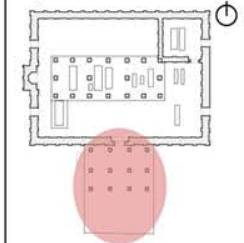


Image No. DSCN6213

Notes:

--

Key Plan:



No	Revisions	Date	Sign
----	-----------	------	------

Project:
JAN BABA TOMB

Folio:
PHOTOGRAPHIC
DOCUMENTATION

Building:
04 Entrance

Title:
Views

Heritage
PAKISTAN
HERITAGE FOUNDATION OF PAKISTAN

Scale:
NTS

Date:
Apr 2015

Folio	Category	Element	Number
PD	1/L	(P-)	014