




PRESERVATION OF TOMB OF JAN BABA, WHS MAKLI

1ST EXPERTS' COMMITTEE MEETING

Folio VII – Image Superimposition



COMPONENT 01 GRAVES CANOPY

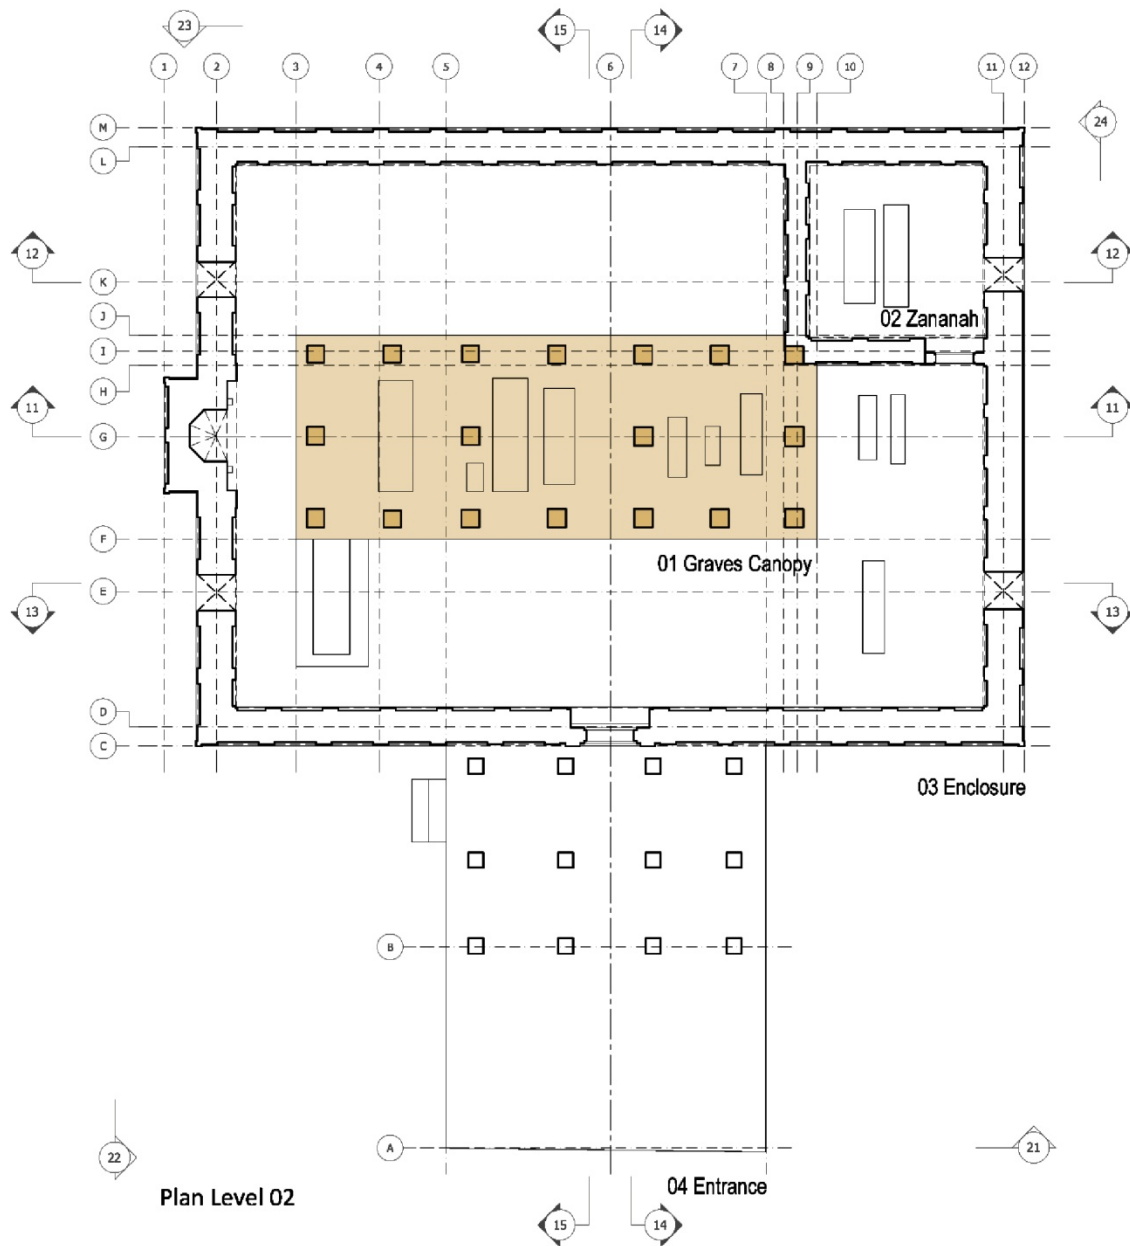

Notes:

—

No	Revisions	Date	Sign
----	-----------	------	------

Project:

JAN BABA TOMB

Folio:

Building:

01 Graves Canopy


Title:

Plan




Scale:	N		Date:
NTS	⊕		Apr 2015
Folio	Category	Element	Number
PD	1/L	(P-)	004

01 GRAVES CANOPY: ELEVATION 021 (SOUTH)

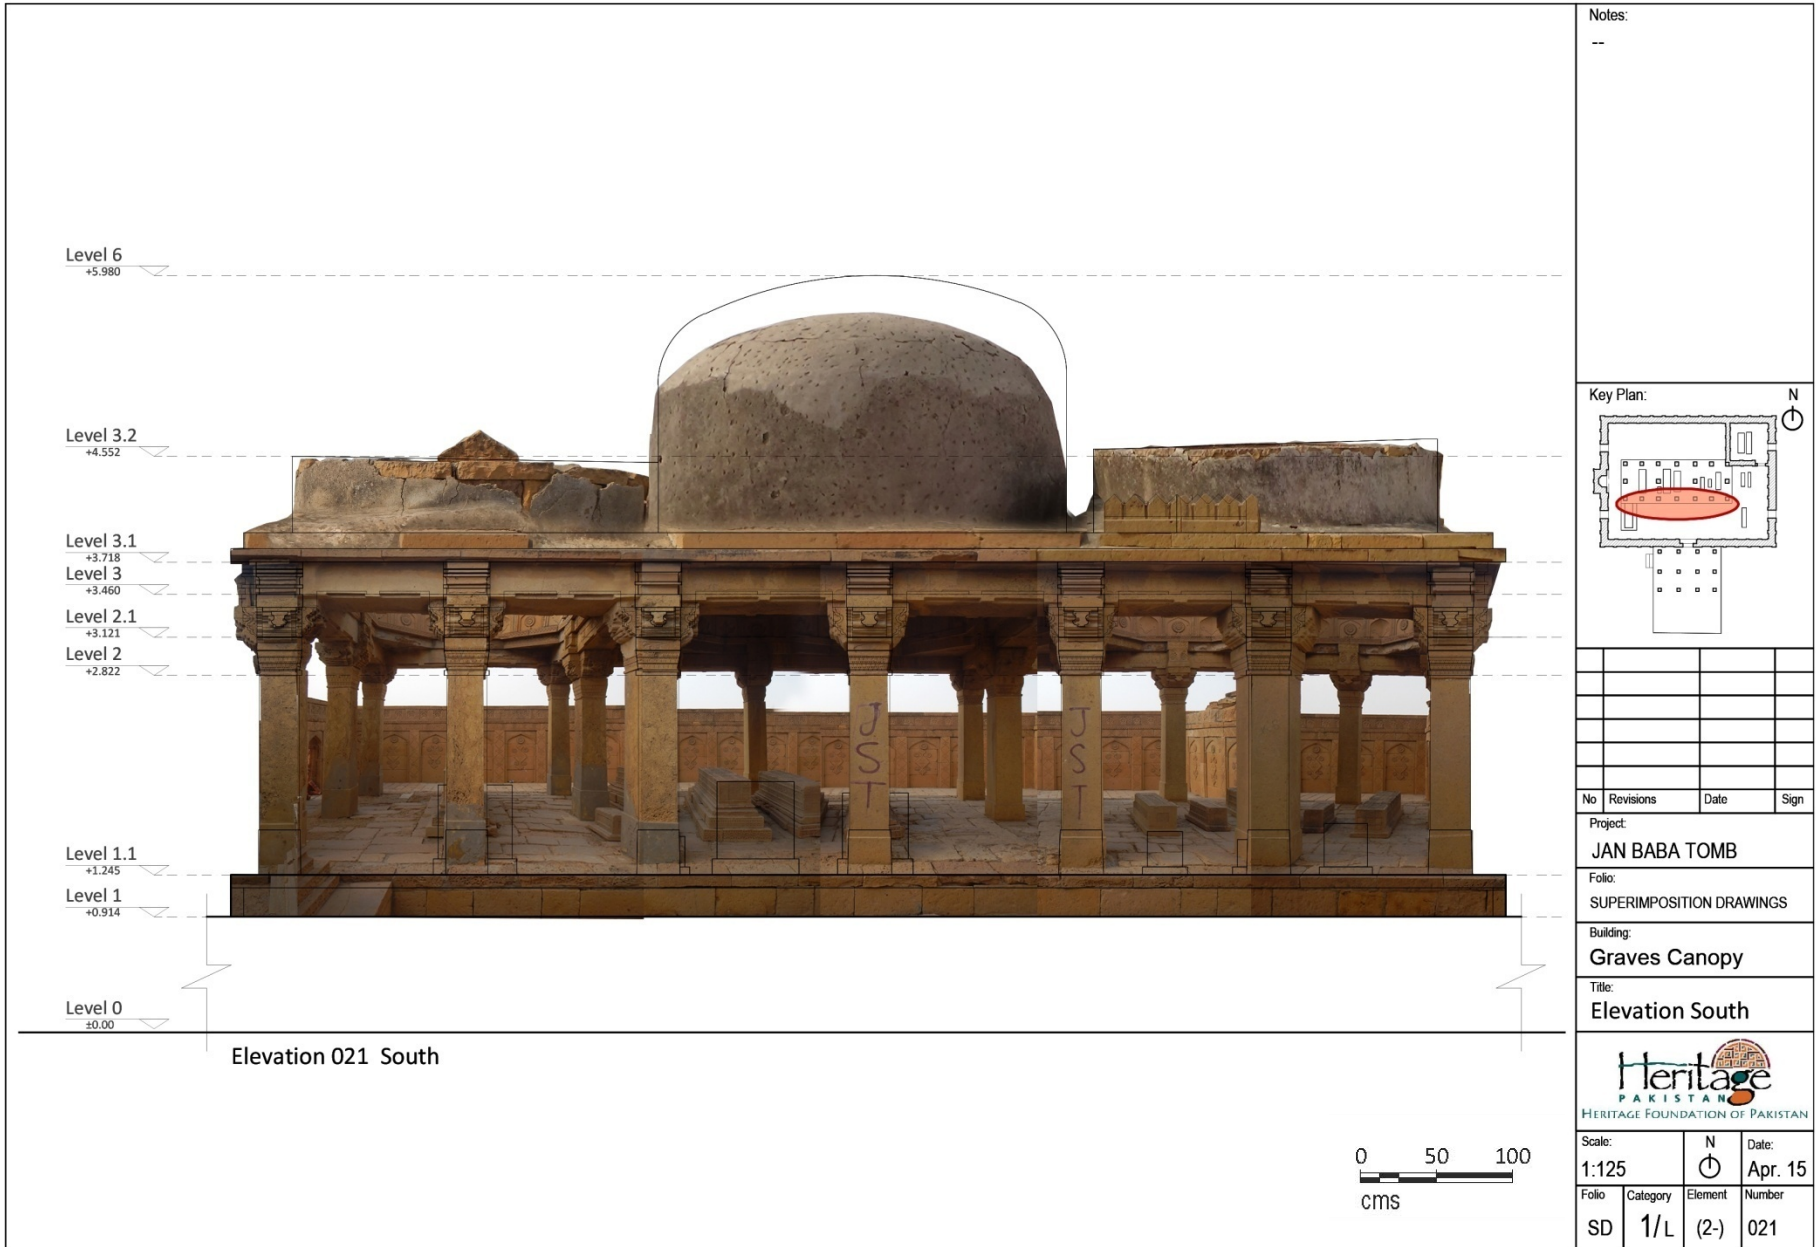

01 GRAVES CANOPY: ELEVATION 022 (WEST)

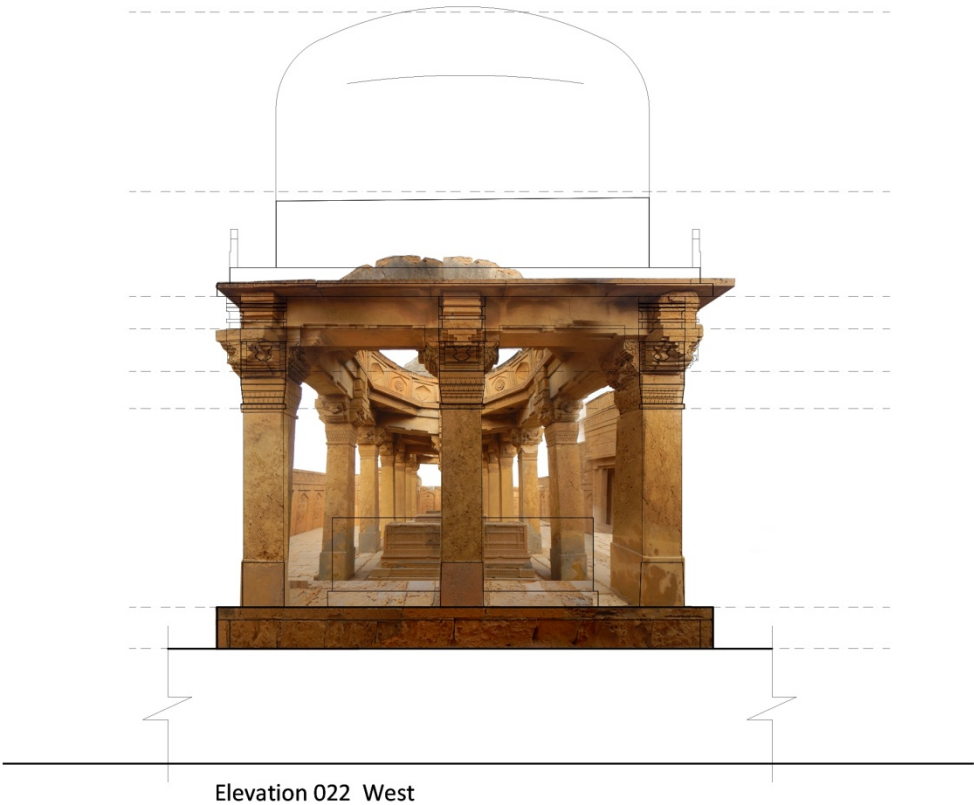

Notes:
--

Key Plan:

N

No	Revisions	Date	Sign

Project:
JAN BABA TOMB

Folio:
SUPERIMPOSITION DRAWINGS


Building:
Graves Canopy

Title:
Elevation West

HERITAGE FOUNDATION OF PAKISTAN

Scale:	N	Date:	
1:125		Apr. 15	
Folio	Category	Element	Number
SD	1/L	(2-)	022

01 GRAVES CANOPY: ELEVATION 023 (NORTH)

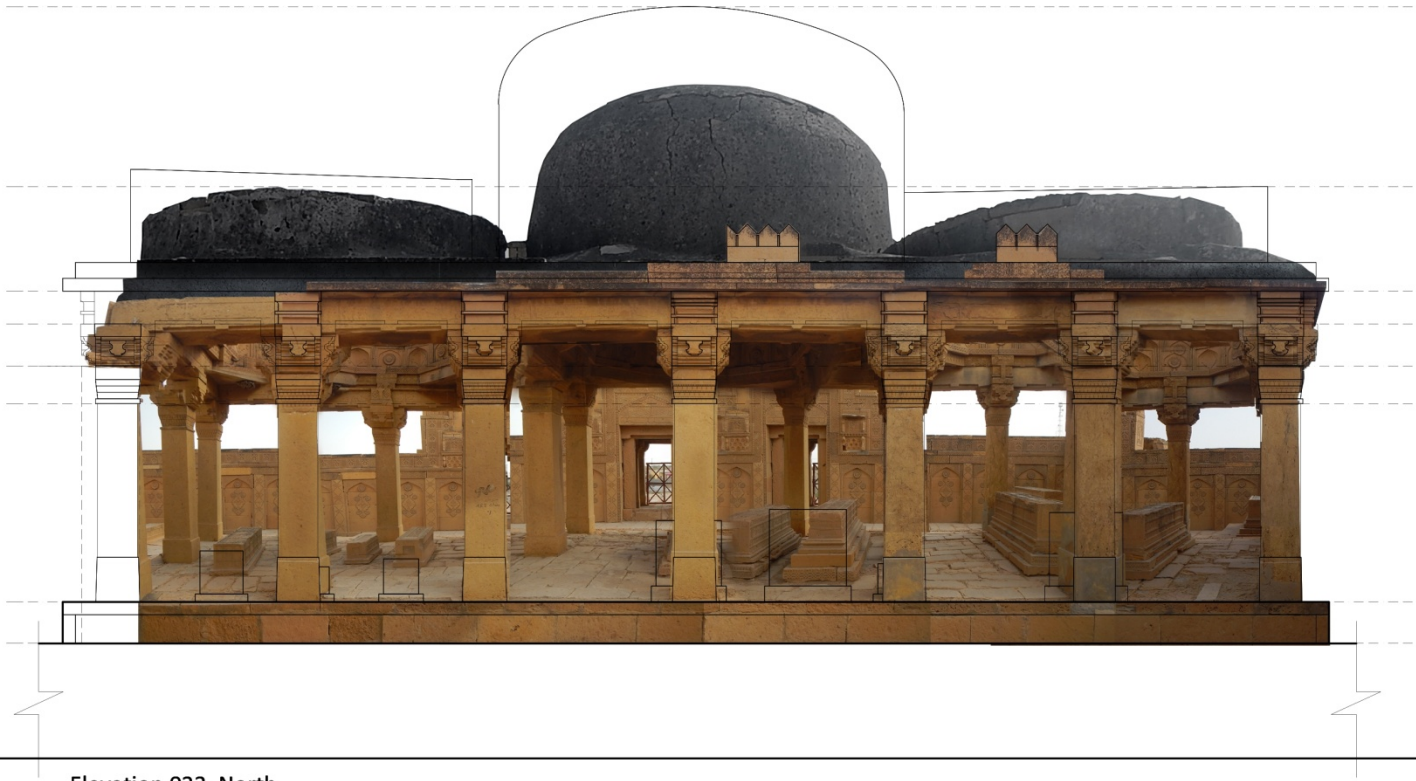

Elevation 023 North



Notes:
--

Key Plan:

No	Revisions	Date	Sign

Project:
JAN BABA TOMB


Folio:
SUPERIMPOSITION DRAWINGS

Building:
Graves Canopy

Title:
Elevation North

Scale:	N	Date:	
1:125		Apr. 15	
Folio	Category	Element	Number
SD	1/L	(2-)	023

COMPONENT 02 ZANANAH

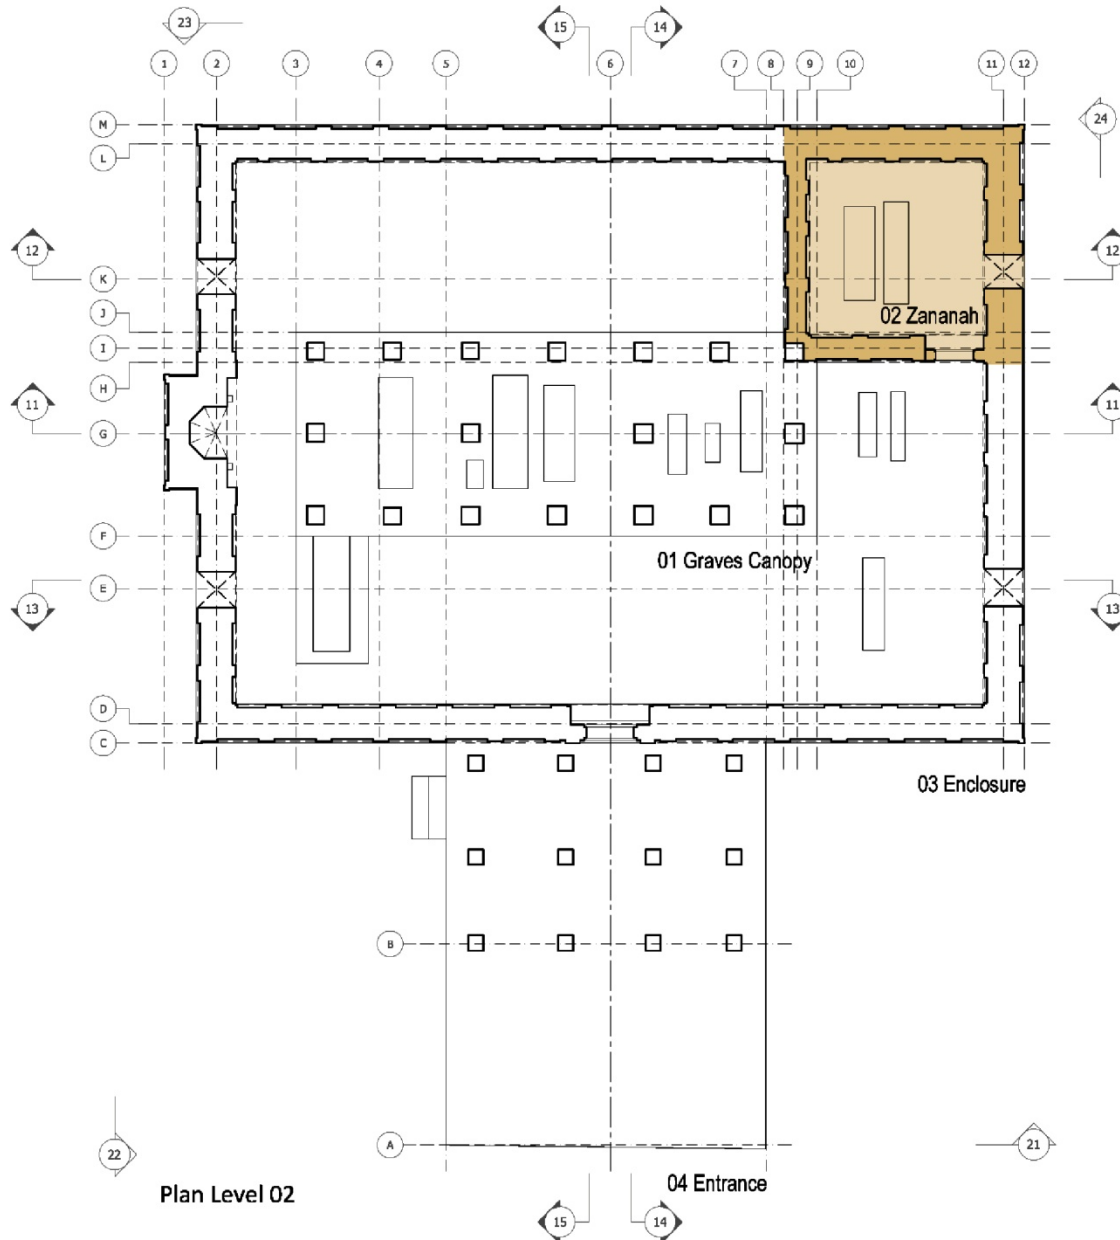

Notes:

—

No	Revisions	Date	Sign
----	-----------	------	------

Project:

JAN BABA TOMB

Folio:

PHOTOGRAPHIC
DOCUMENTATION

Building:

02 Zananah

Title:

Plan



Scale:

NTS

Folio:

PD

Category

1/L

Element

(P-)

Number

008

Date:

Apr 2015

02 ZANANAH: EXTERNAL ELEVATION 21 (SOUTH)




Elevation 021 South



Notes:

--

Key Plan:

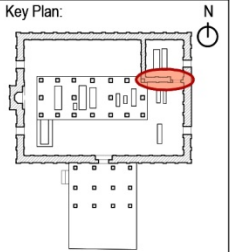

No	Revisions	Date	Sign
Project: JAN BABA TOMB			
Folio: SUPERIMPOSITION DRAWINGS			
Building: Zananah			
Title: Elevation South			
 HERITAGE FOUNDATION OF PAKISTAN			
Scale: 1:75	N 	Date: Apr. 15	
Folio SD	Category 2/L	Element (2-)	Number 021

02 ZANANAH: EXTERNAL ELEVATION 22 (WEST)




Elevation 022 West



Notes:

--

Key Plan:

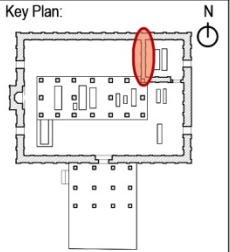

No	Revisions	Date	Sign
Project: JAN BABA TOMB			
Folio: SUPERIMPOSITION DRAWINGS			
Building: Zananah			
Title: Elevation West			
 HERITAGE FOUNDATION OF PAKISTAN			
Scale: 1:75	N 	Date: Apr. 15	
Folio SD	Category 2/L	Element (2-)	Number 022

02 ZANANAH: INTERNAL ELEVATION 31 (SOUTH)




Section 011



Notes:


--

Key Plan:

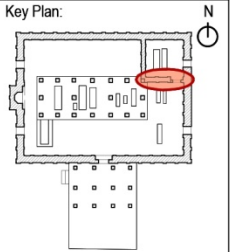

No	Revisions	Date	Sign
Project: JAN BABA TOMB			
Folio: SUPERIMPOSITION DRAWINGS			
Building: Zananah			
Title: Section 011			
 HERITAGE FOUNDATION OF PAKISTAN			
Scale: 1:75	N 	Date: Apr. 15	
Folio SD	Category 2/L	Element (2-)	Number 011

02 ZANANAH: INTERNAL ELEVATION 32 (WEST)

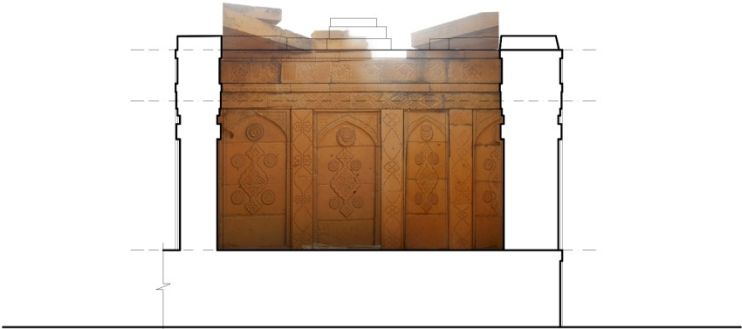


Section 012

Notes:

--

Key Plan:

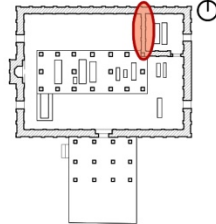

No	Revisions	Date	Sign


Project:			
JAN BABA TOMB			
Folio:			
SUPERIMPOSITION DRAWINGS			
Building:			
Zananah			
Title:			
Section 012			



Scale:		N	Date:
1:75		⊕	Apr. 15
Folio	Category	Element	Number
SD	2/L	(2-)	012

0 50 100
cms

COMPONENT 03 ENCLOSURE

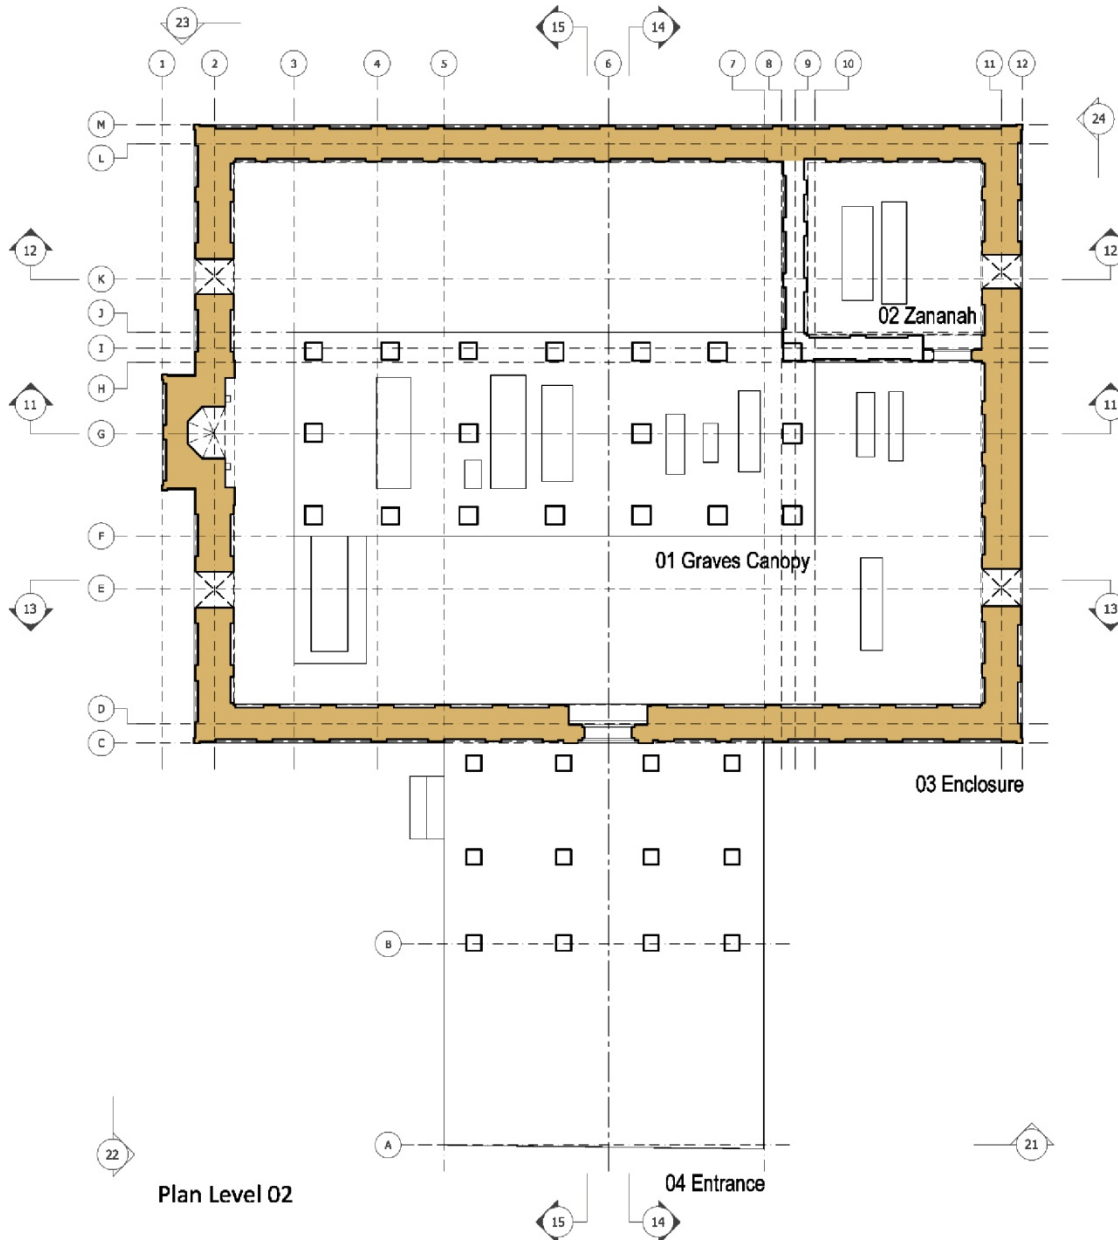

Notes:

—

No	Revisions	Date	Sign

Project:

JAN BABA TOMB

Folio:

Building:

03 Enclosure

Title:

Views



Scale:	NTS	N	Date:
Folio:	PD	Category:	Apr 2015
	1/L	Element:	
	(2-)	Number:	010

Elevation 021 South

Notes: --			
Key Plan: 			
No	Revisions	Date	Sign
Project: JAN BABA TOMB			
Folio: SUPERIMPOSITION DRAWINGS			
Building: Enclosure			
Title: Elevation South			
 HERITAGE FOUNDATION OF PAKISTAN			
Scale: 1:75	N 	Date: Apr. 15	
Folio SD	Category 3/L	Element (2-)	Number 021

—

No	Revisions	Date	Sign

Folio:
SUPERIMPOSITION DRAWINGS

Title:
Elevation South



Folio	Category	Element	Number
SD	3/1	(2-)	021

Elevation 021 South

Architectural section drawing of the Mausoleum of Sheikh Sa'ad al-Din, showing levels from Level 0 to Level 5.1. The drawing includes elevation markers, level names, and various alphanumeric codes (e.g., 22.05 a, 22.01 a, 21.03 k) identifying specific architectural elements and structural details.

Level 5.1
+5.920

Level 4.1
+5.325

Level 3.1
+4.797

Level 2.1
+3.294

Level 1
+0.914

Level 0
00.00

22.05 g
22.14 f
22.05 e
22.05 d
22.05 c
22.05 b
22.05 a

22.03 g
22.03 f
22.03 e
22.03 d
22.03 c
22.03 b
22.03 a

22.01 g
22.01 f
22.01 e
22.01 d
22.01 c
22.01 b
22.01 a

21.03 k
07 j
07 i
21.07 h

28 c
27 c
26 c
25 c
24 c
31
03
23 c
22 c
21 c
17 c
16 c
15 c
14 c
13 c
09 c
08 c
07 c
06 c
05 c
04 c
03 c
02 c

22.02 m
22.02 l
22.02 k
22.02 j
22.02 i
22.02 h
22.02 g
22.02 f
22.02 e
22.02 d
22.02 c
22.02 b
22.02 a

22.06 k
22.06 j
22.06 i
22.06 h
22.06 g
22.06 f
22.06 e
22.06 d
22.06 c
22.06 b
22.06 a

22.04 k
22.04 j
22.04 i
22.04 h
22.04 g
22.04 f
22.04 e
22.04 d
22.04 c
22.04 b
22.04 a

22.07 k
22.07 j
22.07 i
22.07 h
22.07 g
22.07 f
22.07 e
22.07 d
22.07 c
22.07 b
22.07 a

22.08 k
22.08 j
22.08 i
22.08 h
22.08 g
22.08 f
22.08 e
22.08 d
22.08 c
22.08 b
22.08 a

22.09 k
22.09 j
22.09 i
22.09 h
22.09 g
22.09 f
22.09 e
22.09 d
22.09 c
22.09 b
22.09 a

22.10 k
22.10 j
22.10 i
22.10 h
22.10 g
22.10 f
22.10 e
22.10 d
22.10 c
22.10 b
22.10 a

22.11 k
22.11 j
22.11 i
22.11 h
22.11 g
22.11 f
22.11 e
22.11 d
22.11 c
22.11 b
22.11 a

22.12 k
22.12 j
22.12 i
22.12 h
22.12 g
22.12 f
22.12 e
22.12 d
22.12 c
22.12 b
22.12 a

22.13 k
22.13 j
22.13 i
22.13 h
22.13 g
22.13 f
22.13 e
22.13 d
22.13 c
22.13 b
22.13 a

22.14 k
22.14 j
22.14 i
22.14 h
22.14 g
22.14 f
22.14 e
22.14 d
22.14 c
22.14 b
22.14 a

22.15 k
22.15 j
22.15 i
22.15 h
22.15 g
22.15 f
22.15 e
22.15 d
22.15 c
22.15 b
22.15 a

22.16 k
22.16 j
22.16 i
22.16 h
22.16 g
22.16 f
22.16 e
22.16 d
22.16 c
22.16 b
22.16 a

22.17 k
22.17 j
22.17 i
22.17 h
22.17 g
22.17 f
22.17 e
22.17 d
22.17 c
22.17 b
22.17 a

22.18 k
22.18 j
22.18 i
22.18 h
22.18 g
22.18 f
22.18 e
22.18 d
22.18 c
22.18 b
22.18 a

22.19 k
22.19 j
22.19 i
22.19 h
22.19 g
22.19 f
22.19 e
22.19 d
22.19 c
22.19 b
22.19 a

22.20 k
22.20 j
22.20 i
22.20 h
22.20 g
22.20 f
22.20 e
22.20 d
22.20 c
22.20 b
22.20 a

22.21 k
22.21 j
22.21 i
22.21 h
22.21 g
22.21 f
22.21 e
22.21 d
22.21 c
22.21 b
22.21 a

22.22 k
22.22 j
22.22 i
22.22 h
22.22 g
22.22 f
22.22 e
22.22 d
22.22 c
22.22 b
22.22 a

22.23 k
22.23 j
22.23 i
22.23 h
22.23 g
22.23 f
22.23 e
22.23 d
22.23 c
22.23 b
22.23 a

22.24 k
22.24 j
22.24 i
22.24 h
22.24 g
22.24 f
22.24 e
22.24 d
22.24 c
22.24 b
22.24 a

22.25 k
22.25 j
22.25 i
22.25 h
22.25 g
22.25 f
22.25 e
22.25 d
22.25 c
22.25 b
22.25 a

22.26 k
22.26 j
22.26 i
22.26 h
22.26 g
22.26 f
22.26 e
22.26 d
22.26 c
22.26 b
22.26 a

22.27 k
22.27 j
22.27 i
22.27 h
22.27 g
22.27 f
22.27 e
22.27 d
22.27 c
22.27 b
22.27 a

22.28 k
22.28 j
22.28 i
22.28 h
22.28 g
22.28 f
22.28 e
22.28 d
22.28 c
22.28 b
22.28 a

22.29 k
22.29 j
22.29 i
22.29 h
22.29 g
22.29 f
22.29 e
22.29 d
22.29 c
22.29 b
22.29 a

22.30 k
22.30 j
22.30 i
22.30 h
22.30 g
22.30 f
22.30 e
22.30 d
22.30 c
22.30 b
22.30 a

22.31 k
22.31 j
22.31 i
22.31 h
22.31 g
22.31 f
22.31 e
22.31 d
22.31 c
22.31 b
22.31 a

22.32 k
22.32 j
22.32 i
22.32 h
22.32 g
22.32 f
22.32 e
22.32 d
22.32 c
22.32 b
22.32 a

22.33 k
22.33 j
22.33 i
22.33 h
22.33 g
22.33 f
22.33 e
22.33 d
22.33 c
22.33 b
22.33 a

22.34 k
22.34 j
22.34 i
22.34 h
22.34 g
22.34 f
22.34 e
22.34 d
22.34 c
22.34 b
22.34 a

22.35 k
22.35 j
22.35 i
22.35 h
22.35 g
22.35 f
22.35 e
22.35 d
22.35 c
22.35 b
22.35 a

22.36 k
22.36 j
22.36 i
22.36 h
22.36 g
22.36 f
22.36 e
22.36 d
22.36 c
22.36 b
22.36 a

22.37 k
22.37 j
22.37 i
22.37 h
22.37 g
22.37 f
22.37 e
22.37 d
22.37 c
22.37 b
22.37 a

22.38 k
22.38 j
22.38 i
22.38 h
22.38 g
22.38 f
22.38 e
22.38 d
22.38 c
22.38 b
22.38 a

22.39 k
22.39 j
22.39 i
22.39 h
22.39 g
22.39 f
22.39 e
22.39 d
22.39 c
22.39 b
22.39 a

22.40 k
22.40 j
22.40 i
22.40 h
22.40 g
22.40 f
22.40 e
22.40 d
22.40 c
22.40 b
22.40 a

22.41 k
22.41 j
22.41 i
22.41 h
22.41 g
22.41 f
22.41 e
22.41 d
22

—

A diagram of a room layout. The room is rectangular with a smaller rectangular extension at the bottom. The main room contains several rectangular tables and chairs. A red oval highlights a specific area on the left wall. A circled number '1' is located in the top right corner of the diagram.

No	Revisions	Date	Sign



Heritage
PAKISTAN
HERITAGE FOUNDATION OF PAKISTAN

022

Level 5.1
+5.920

Level 4.1
+5.335

Level 3.1
+4.797

Level 2.1
+3.294

Level 1
+0.914

Level 0
00.00

23.01 g
23.02 f
23.01 e
23.01 d

23.01 b
23.01 a

22.03 m
22.03 l
22.07 k
22.05 j
22.08 h
22.06 h
22.04 g
22.12 i
22.02 e
22.02 d
22.04 b
22.04 a

30 c
29 c
28 c
27 c
26 c
25 c
24 c
23 c
22 c
21 c
20 c
19 c
18 c
17 c
16 c
15 c
14 c
13 c
12 c
11 c
10 c
09 c
08 c
07 c
06 c
05 c
04 c
03 c
02 c

Key Plan

0 50 100
cms

No	Revisions	Date	Sign

Project:
JAN BABA TOMB

Folio:
SUPERIMPOSITION DRAWINGS

Building:
Enclosure

Title:
Elevation North

Scale:
1:75

N

Date:
Apr. 15

Folio
SD

Category
3/L

Element
(2-)


Number
023

Elevation 023 North

Notes:



Key Plan:

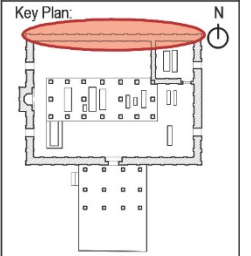

No	Revisions	Date	Sign

Project:
JAN BABA TOMB

Folio: SUPERIMPOSITION DRAWINGS


Building:
Enclosure

Title:
Elevation North



Scale: 1:75		N 	Date: Apr. 15
Folio SD	Category 3/L	Element (2-)	Number 023

03 ENCLOSURE: EXTERNAL ELEVATION 24 (EAST)

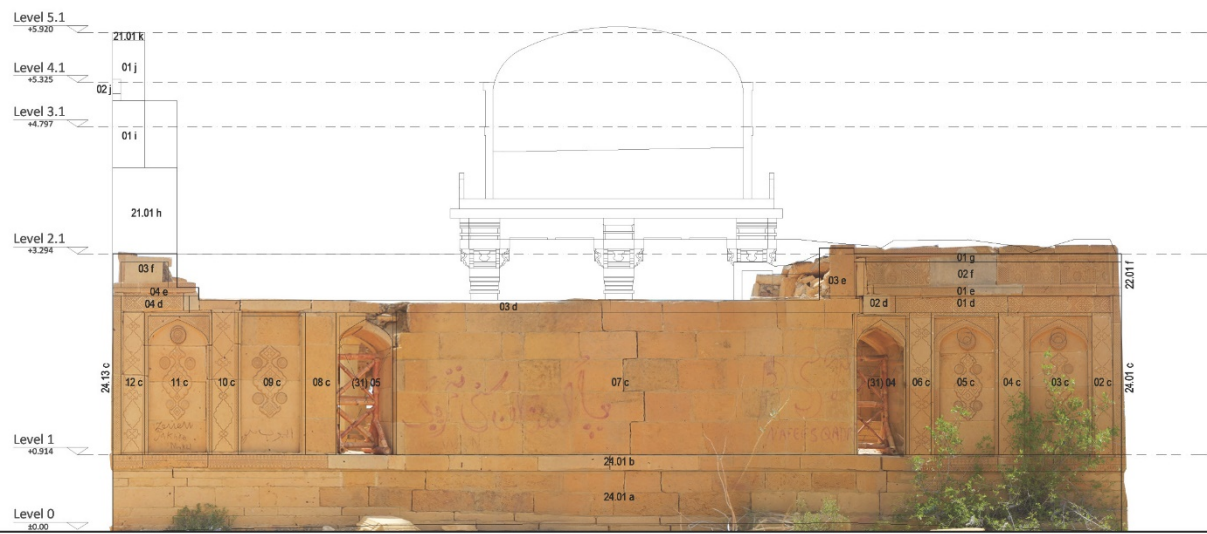

Elevation 024 East

Notes:
--

Key Plan:

No	Revisions	Date	Sign

Project:
JAN BABA TOMB


Folio:
SUPERIMPOSITION DRAWINGS

Building:
Enclosure

Title:
Elevation East

Scale:	N	Date:	
1:75		Apr. 15	
Folio	Category	Element	Number
SD	3/L	(2-)	024

03 ENCLOSURE: INTERNAL ELEVATION 31 (SOUTH)

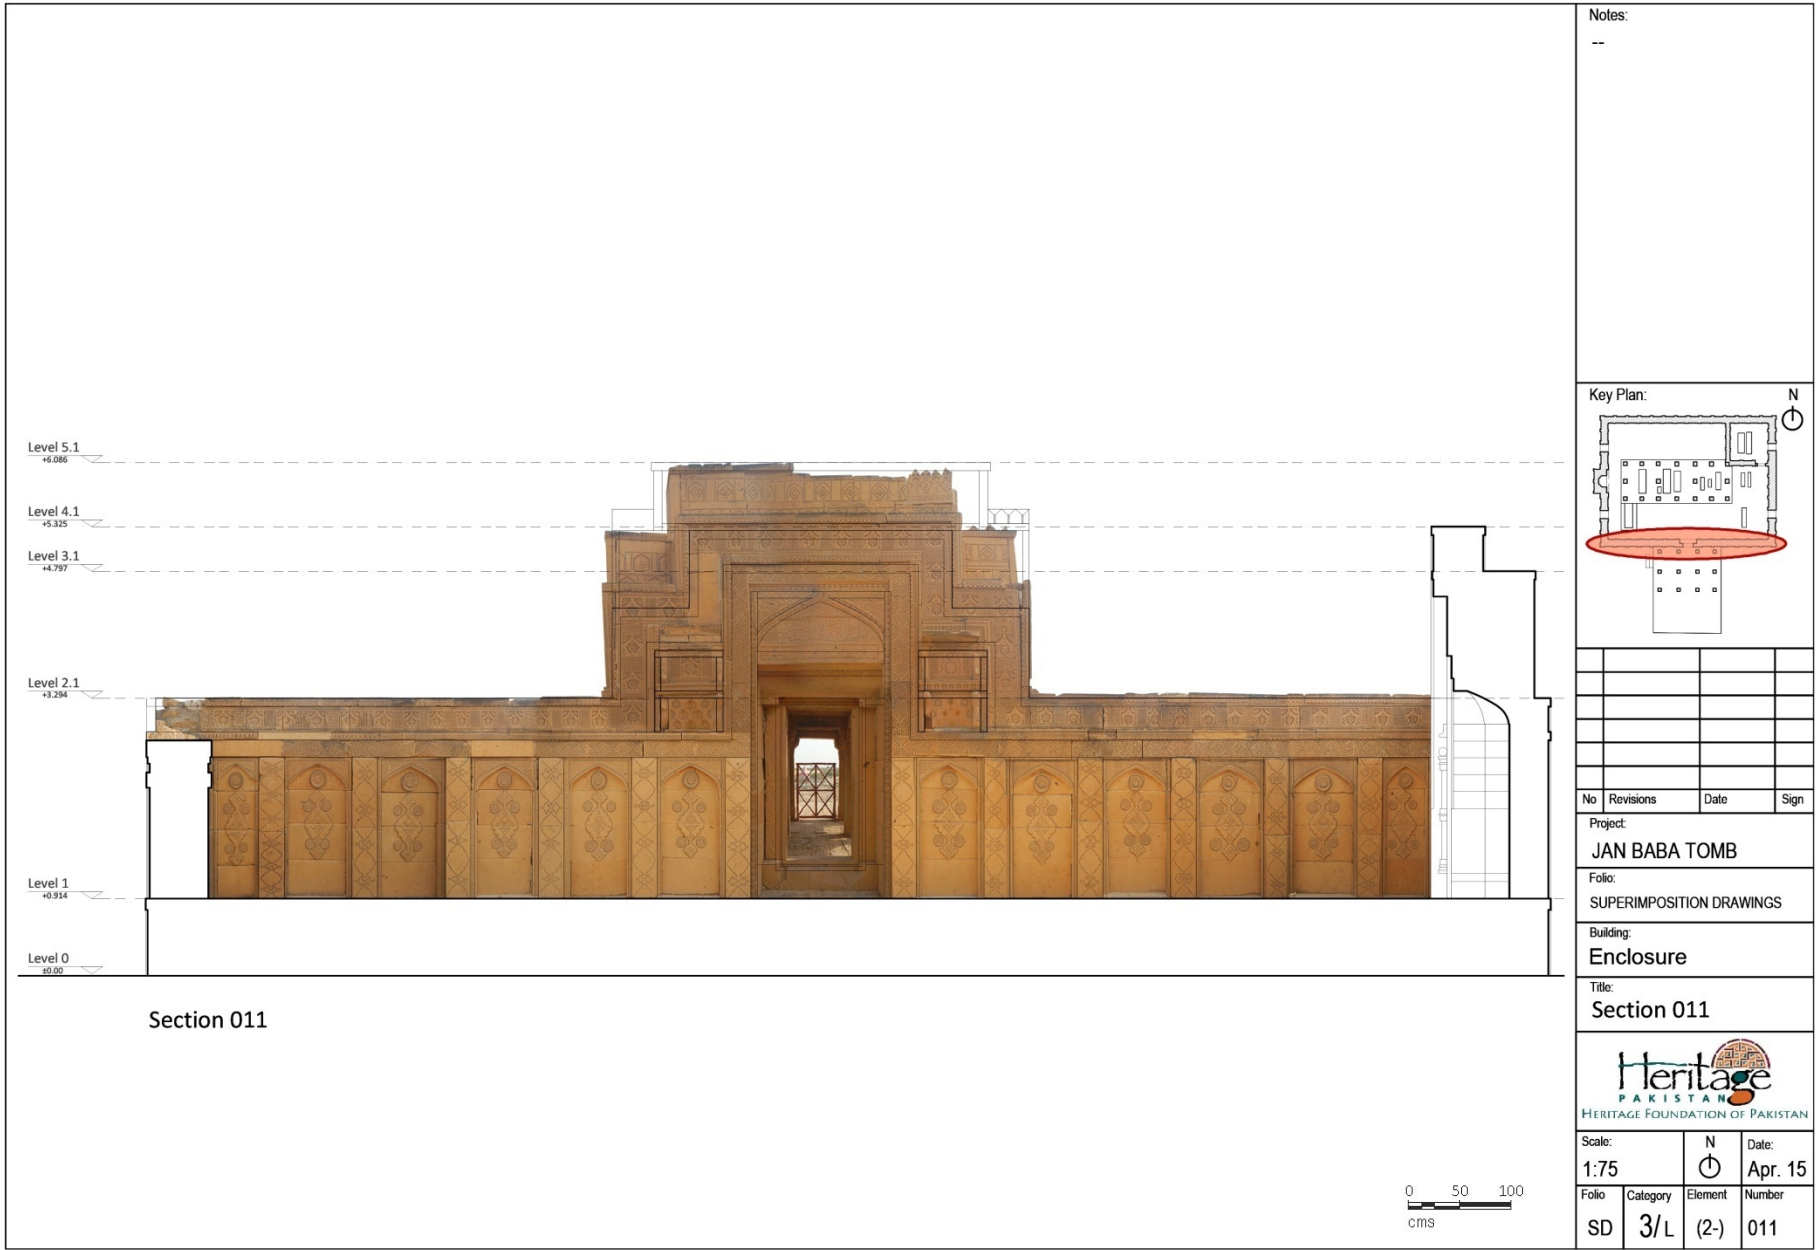


03 ENCLOSURE: INTERNAL ELEVATION 32 (WEST)



Section 012



Notes:
--

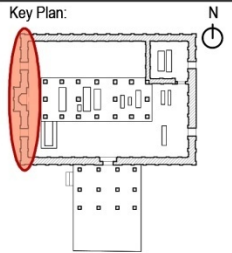

No	Revisions	Date	Sign

Project:
JAN BABA TOMB

Folio:
SUPERIMPOSITION DRAWINGS

Building:
Enclosure

Title:
Section 012



Scale: 1:75	N 	Date: Apr. 15
Folio SD	Category 3/L	Element (2-)
Number 012		


03 ENCLOSURE: INTERNAL ELEVATION 33 (NORTH)



Section 013



Notes:
--

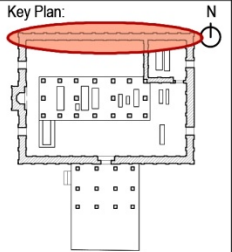

No	Revisions	Date	Sign

Project:
JAN BABA TOMB

Folio:
SUPERIMPOSITION DRAWINGS

Building:
Enclosure

Title:
Section 013




Scale:
1:75

N
⊕

Date:
Apr. 15

Folio	Category	Element	Number
SD	3/L	(2-)	013

03 ENCLOSURE: INTERNAL ELEVATION 34 (EAST)

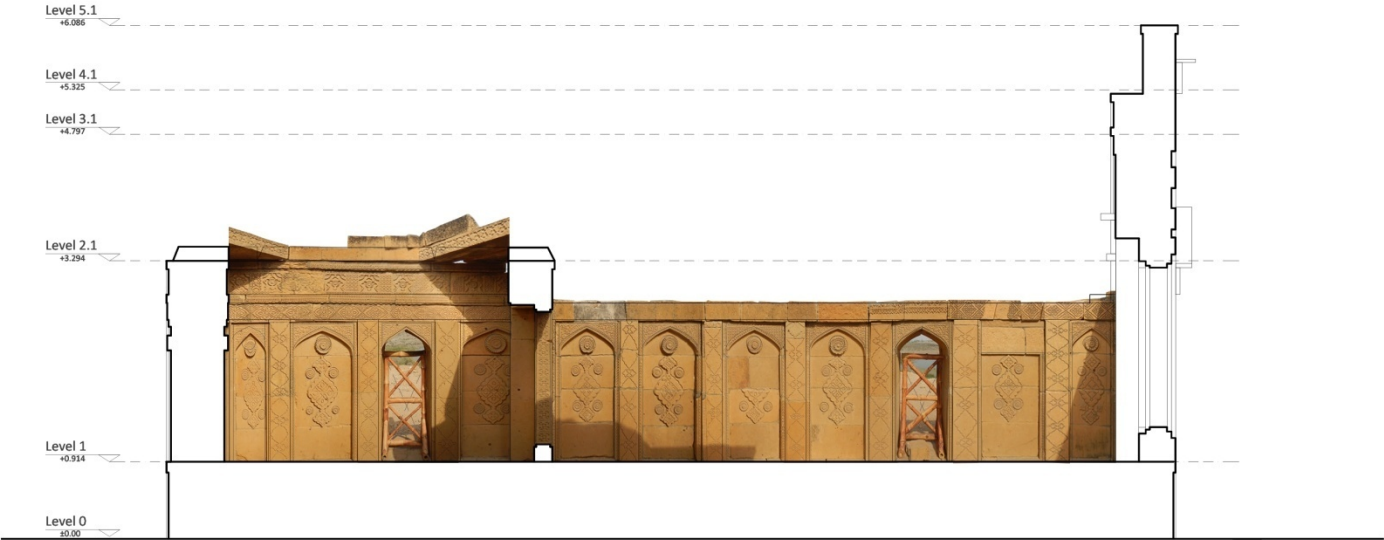

Section 014



Notes:
--

Key Plan:

No	Revisions	Date	Sign

Project:
JAN BABA TOMB

Folio:
SUPERIMPOSITION DRAWINGS


Building:
Enclosure

Title:
Section 014

HERITAGE FOUNDATION OF PAKISTAN

Scale: 1:75	N 	Date: Apr. 15
Folio SD	Category 3/L	Element (2-)
Number 014		

COMPONENT 04 ENTRANCE

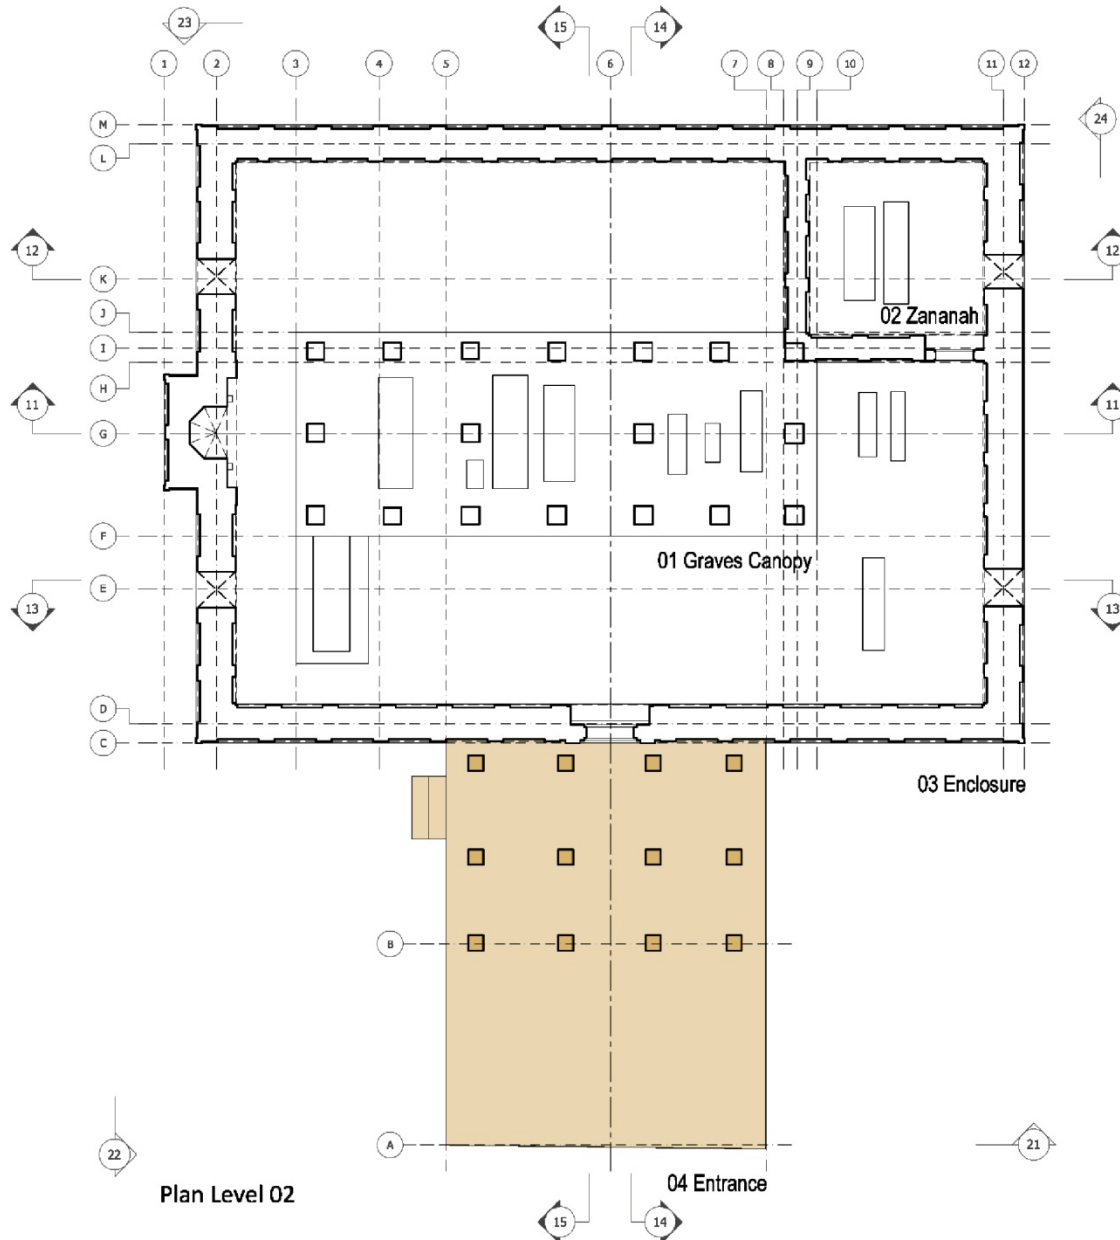

Notes:

—

No	Revisions	Date	Sign

Project:

JAN BABA TOMB

Folio:

Building:

04 Entrance


Title:

Plan




Scale: NTS		N 	Date: Apr 2015
Folio PD	Category 1/L	Element (P-)	Number 013

04 ENTRANCE: EXTERNAL ELEVATION 021 (SOUTH)

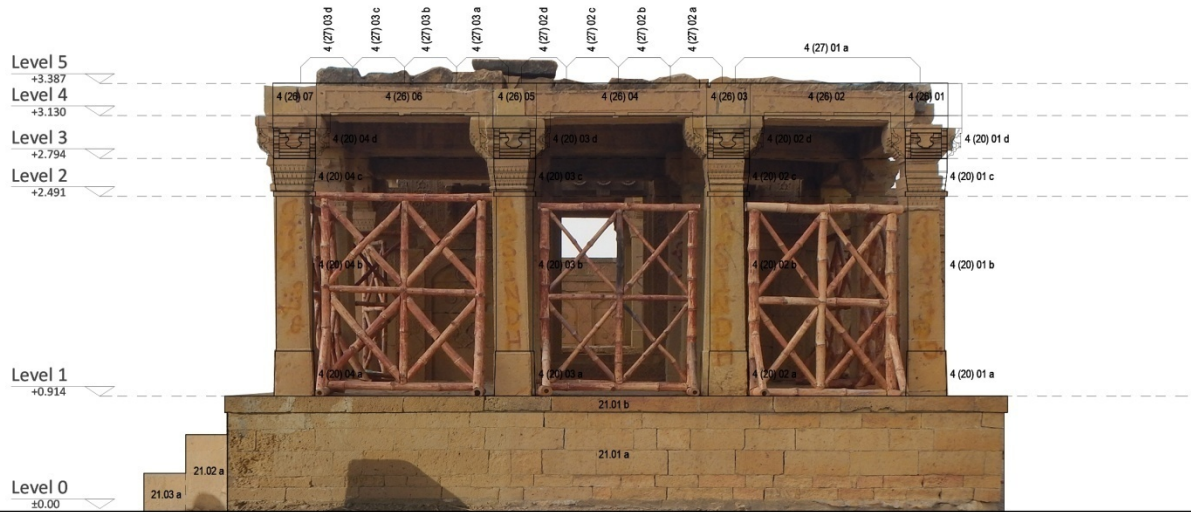

Elevation 021 South

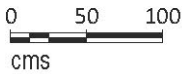

Notes:
--

Key Plan:

N

No	Revisions	Date	Sign

Project:
JAN BABA TOMB

Folio:
SUPERIMPOSITION DRAWINGS


Building:
Entrance

Title:
Elevation South

HERITAGE FOUNDATION OF PAKISTAN

Scale:	Date:		
1:50	Apr. 15		
Folio	Category	Element	Number
SD	4/L	(2-)	021

04 ENTRANCE: EXTERNAL ELEVATION 022 (WEST)

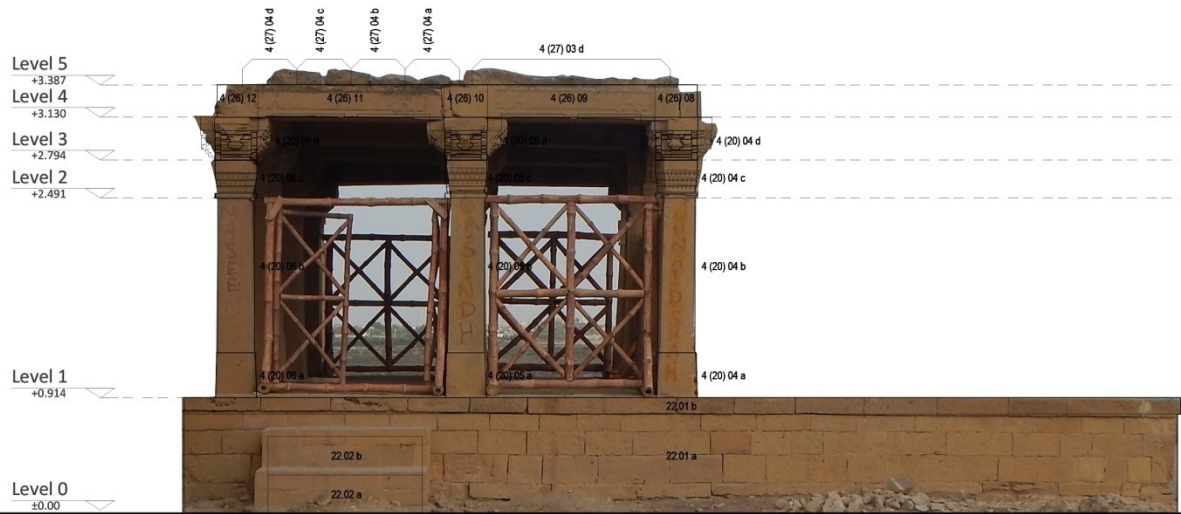

Elevation 022 West

Notes:
--

Key Plan:

N

No	Revisions	Date	Sign

Project:
JAN BABA TOMB

Folio:
SUPERIMPOSITION DRAWINGS

Building:
Entrance

Title:
Elevation West


HERITAGE FOUNDATION OF PAKISTAN

Scale:	Date:		
1:50	Apr. 15		
Folio	Category	Element	Number
SD	4/L	(2-)	022

04 ENTRANCE: EXTERNAL ELEVATION 024 (EAST)



Elevation 024 East

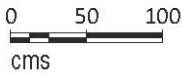

Notes:
--

Key Plan:

A key plan of the Jan Baba Tomb site, showing the layout of the building and its various sections. A red oval highlights the location of Elevation 024 East, which is the entrance to the tomb. A north arrow is located in the top right corner of the key plan.

No	Revisions	Date	Sign

Project:
JAN BABA TOMB

Folio:
SUPERIMPOSITION DRAWINGS

Building:
Entrance

Title:
Elevation East

Heritage
PAKISTAN
HERITAGE FOUNDATION OF PAKISTAN

Scale: 1:50			Date: Apr. 15
Folio	Category	Element	Number
SD	4/L	(2-)	024